






NOTE: FOR LAYOUT SEE PLOT PLAN AT HEAD OF 305 GROUP.

CONFIDENTIAL

N.A. CONC. BLDG. & OFFICE BLDG. N.A. GROUP


GOPHER ORDNANCE WORKS
ROSEMOUNT, MINNESOTA
BUILDING PLANS
PART I SECTION 8
BLDG. NO. 303 N.A. A-B

PREPARED IN U.S. ENGINEER OFFICE OMAHA, NEBRASKA

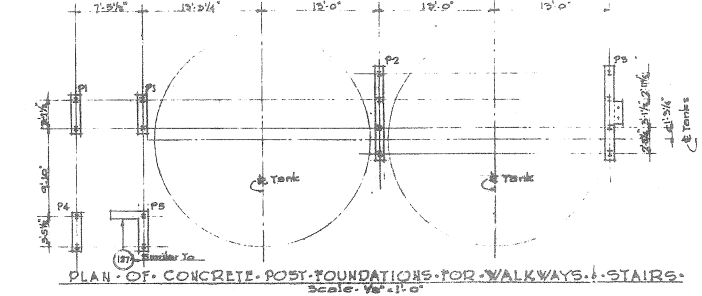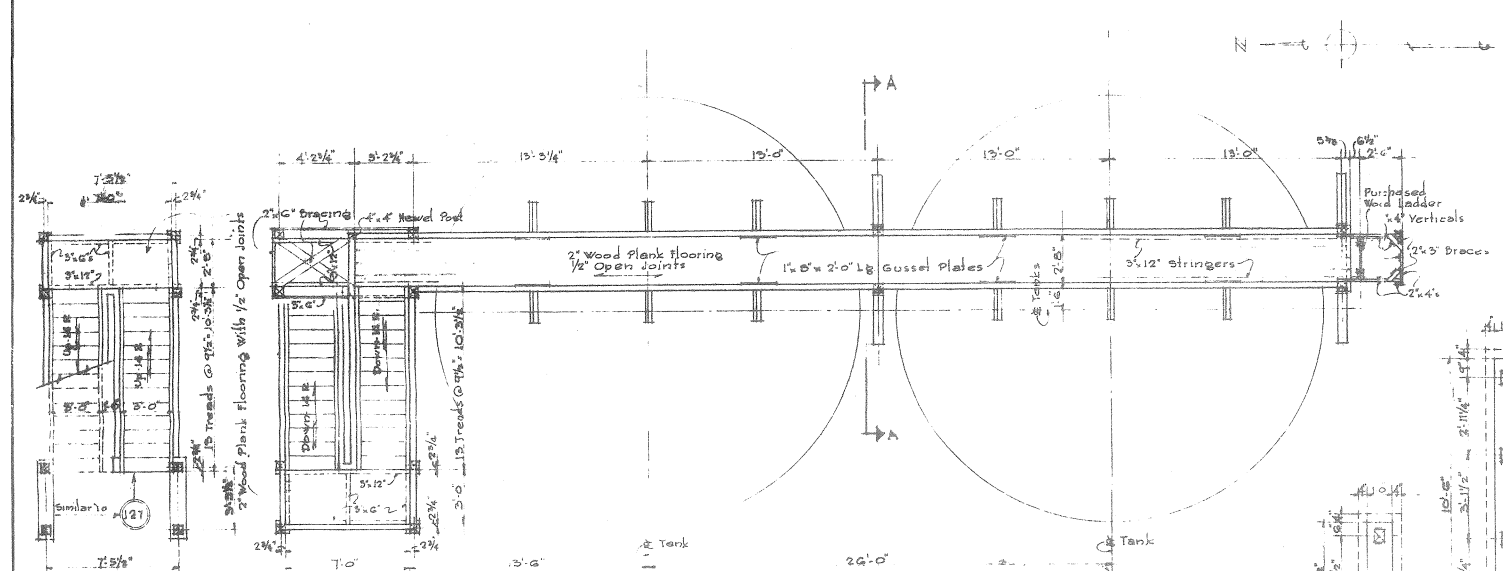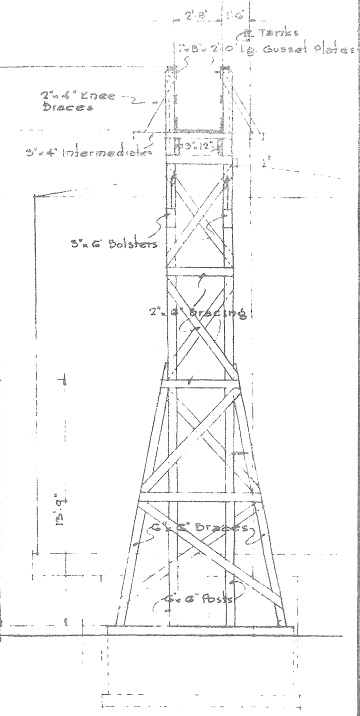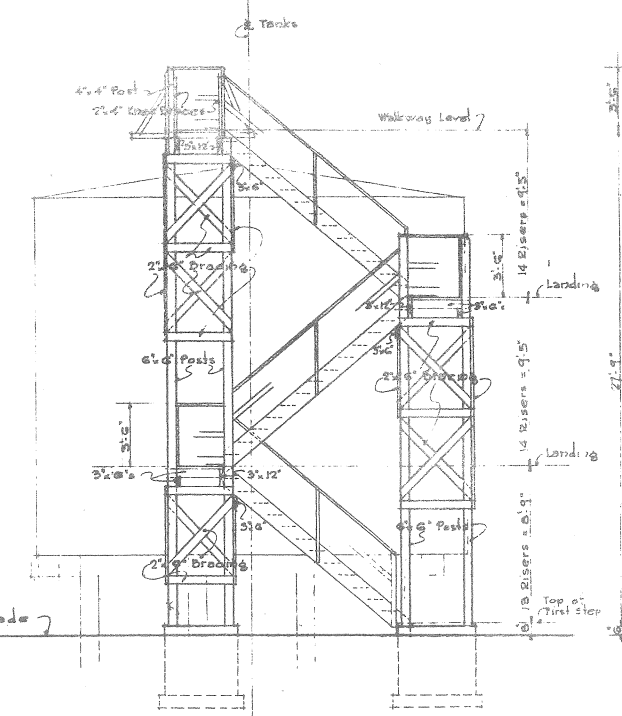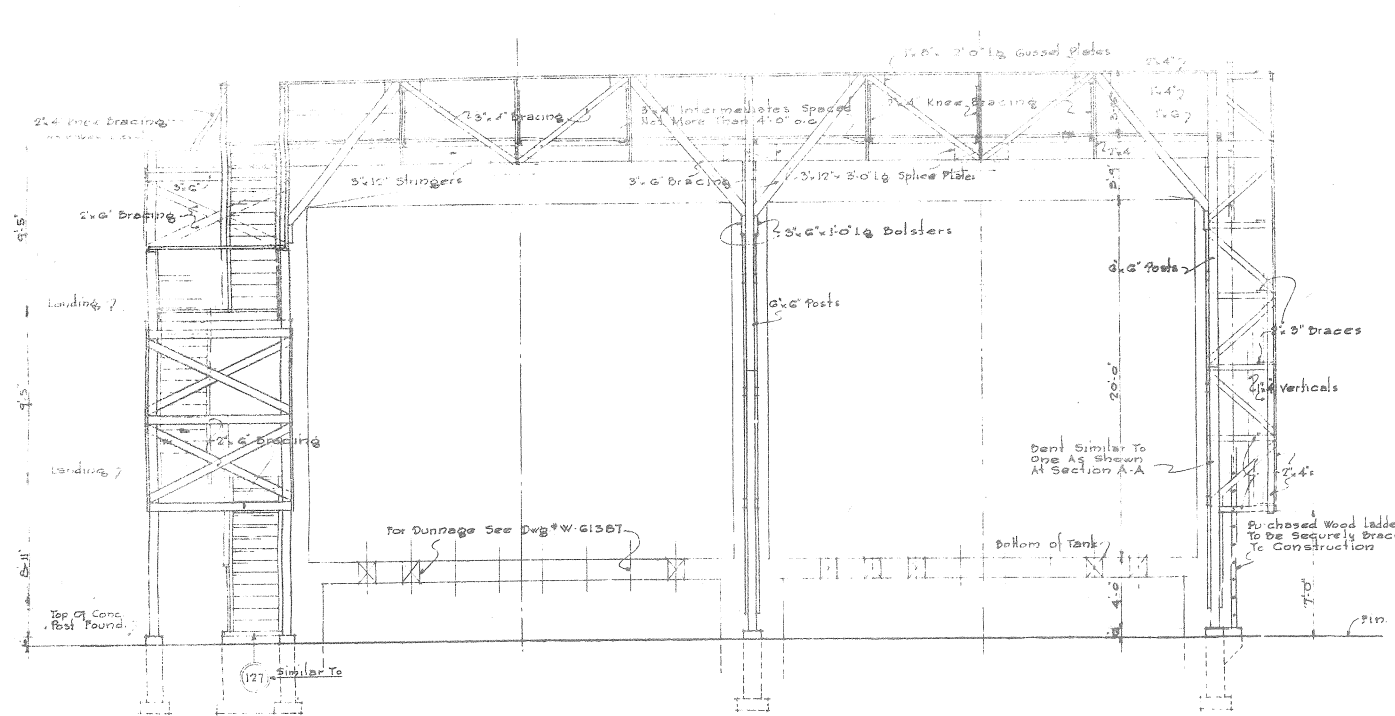

PLAN OF STAIR AT GRADE

PLAN OF WALKWAYS & STAIRS OVER RESIDUAL ACID STORAGE TANKS

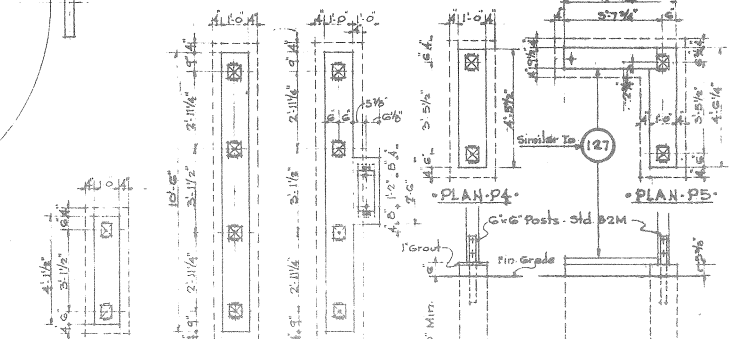


CONFIDENTIAL


GOPHER ORDNANCE WORKS
ROSEMOUNT, MINNESOTA
BUILDING PLANS
PART I SECTION 8
BLDG. NO. 303N.A. A-B

PREPARED IN U.S. ENGINEER OFFICE OMAHA, NEBRASKA

RES. ACID STORAGE, N.A. GROUP

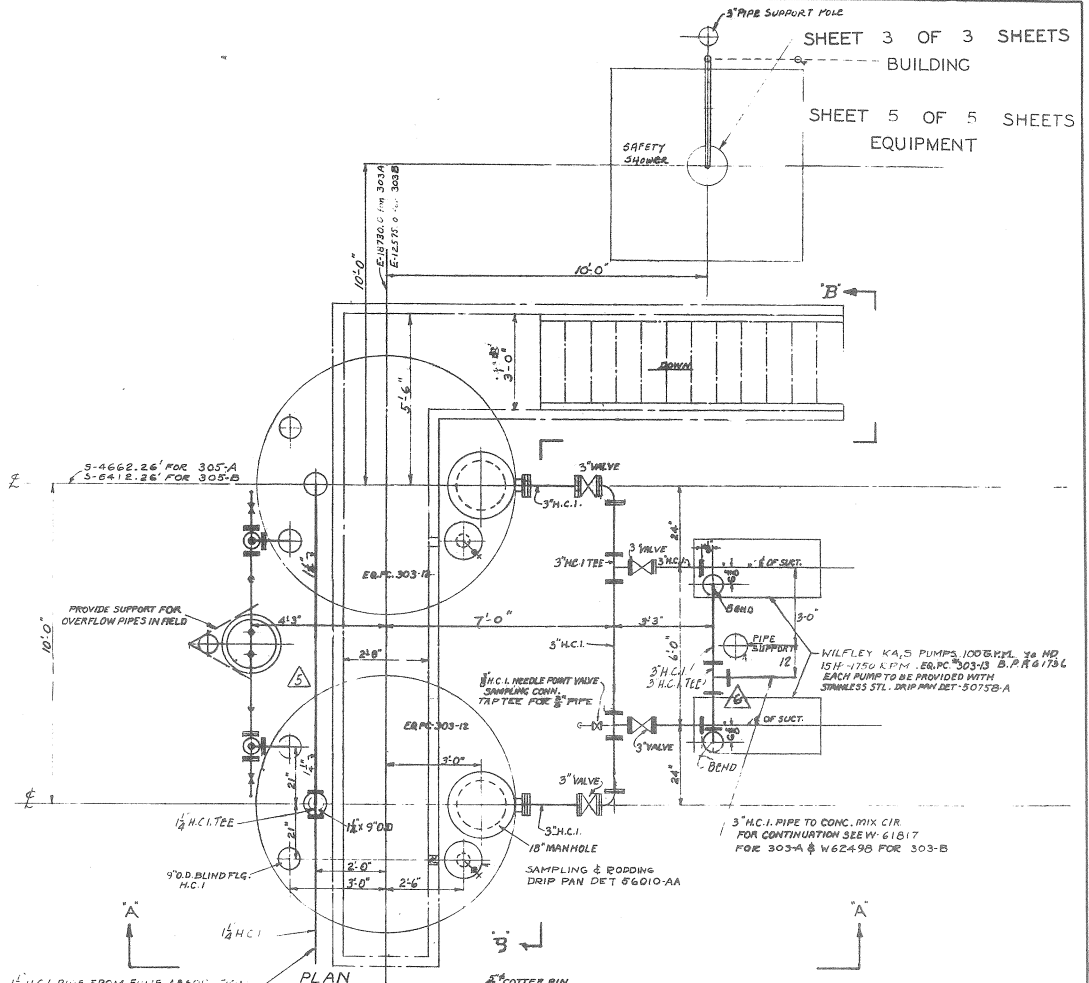

1/2" H.C.I. PIPE FROM FUMES ABSORBER TO
CALCULATOR, FOR CONTINUATION
SEE OUTSIDE LINES DWG. W-6157
FOR 303-A & W-6249B FOR 303-B

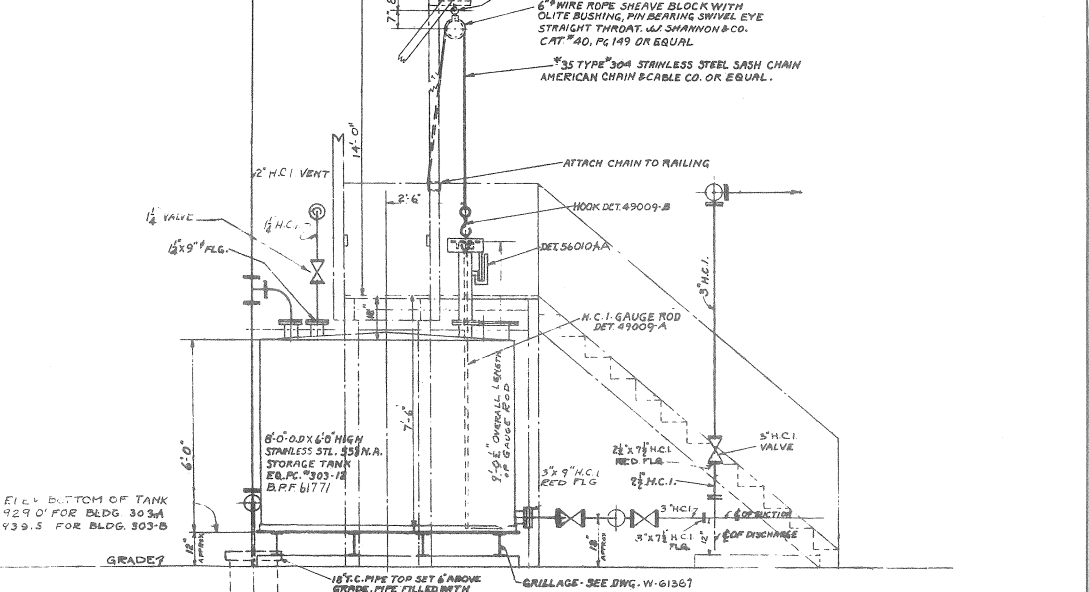


ELEV. BOTTOM OF TANK
929.0' FOR BLDG. 303-A
939.5' FOR BLDG. 303-B


ELEVATION 'A-A'

CONFIDENTIAL
GOPHER ORDNANCE WORKS
ROSEMOUNT, MINNESOTA
BUILDING PLANS
PART I SECTION 8
EQUIPMENT LAYOUT DRAWING
PART III SECTION I
BLDG. NO. 303.N.A. A-B


55% N.A. STORAGE

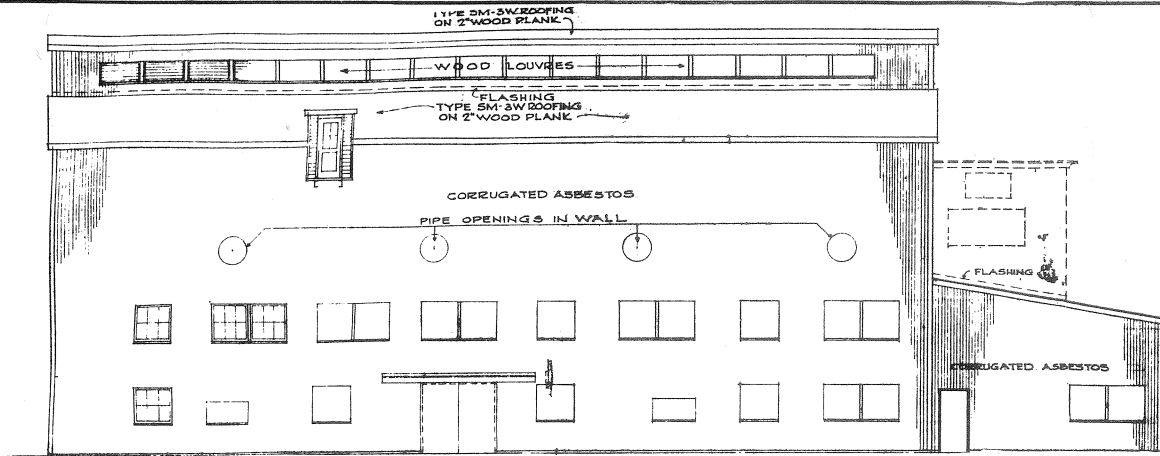


EAST ELEVATION
1/8" = 1'-0"

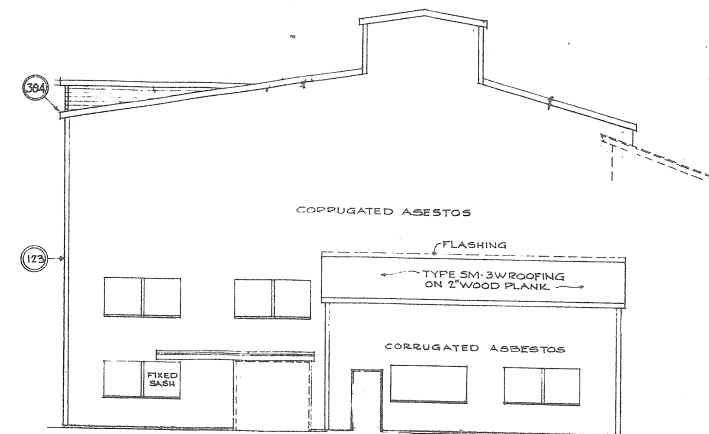


NORTH ELEVATION
1/8" = 1'-0"

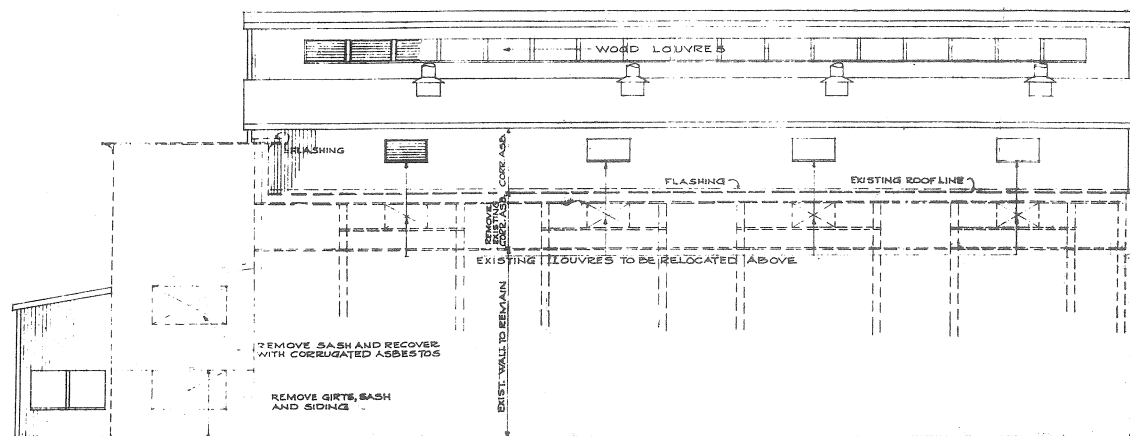


WEST ELEVATION
1/8" = 1'-0"

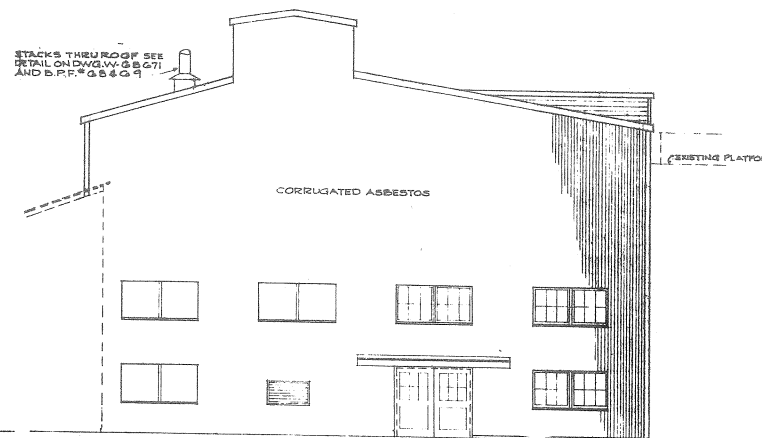

SOUTH ELEVATION
1/8" = 1'-0"

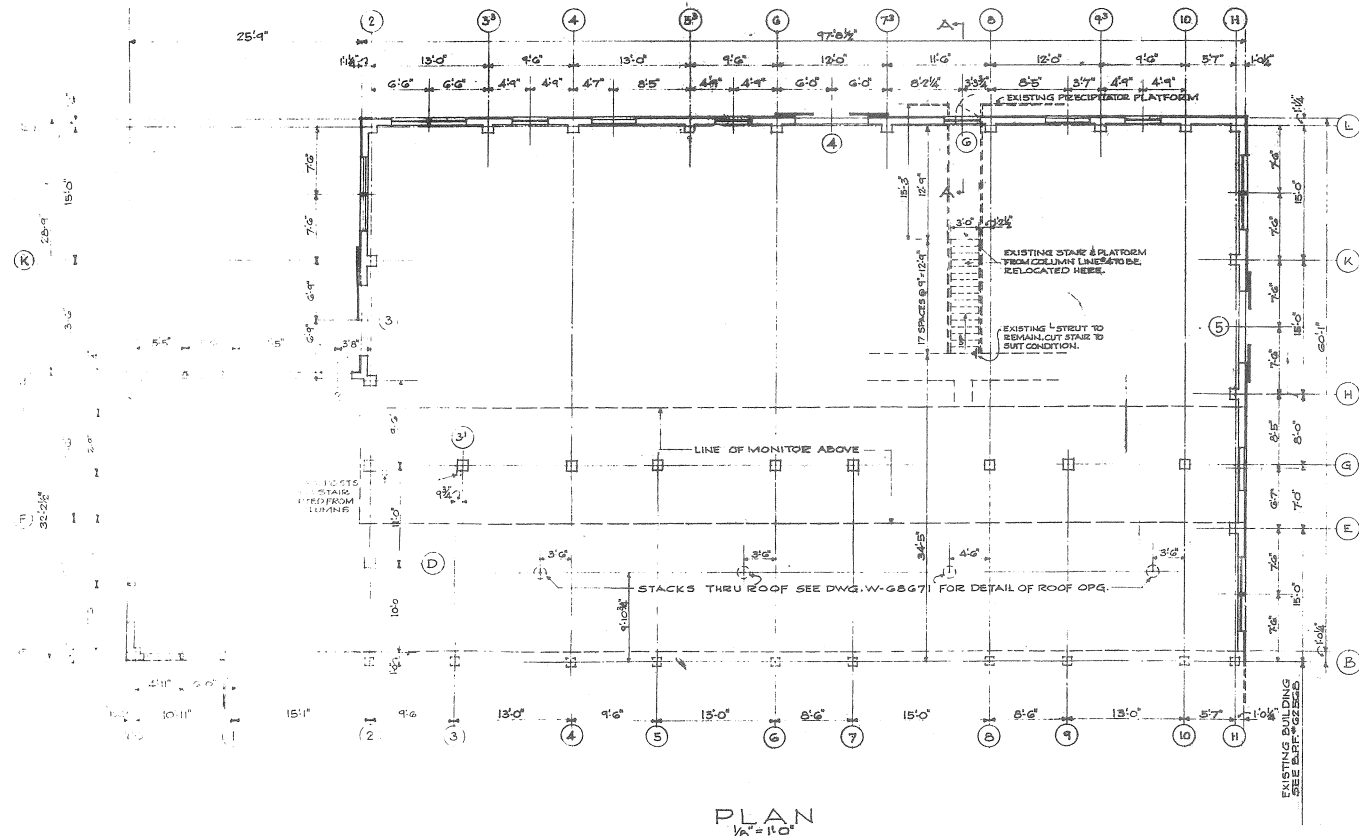

PLAN
1/8" = 1'-0"

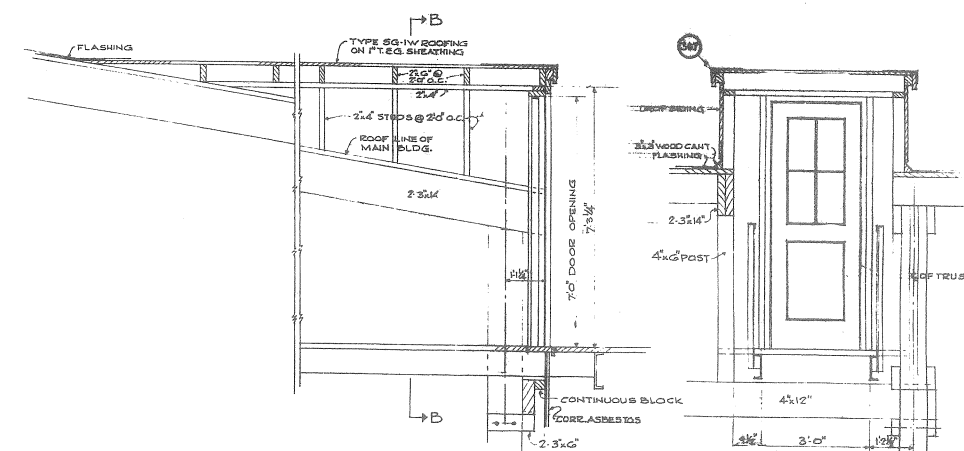

SECTION A-A
1/2" = 1'-0"


SECTION B-B
1/2" = 1'-0"

NOTE: FOR LAYOUT SEE PLOT PLAN AT HEAD OF FOLLOWING 305 GROUP.
S.A. CONCENTRATORS BLDG.



CONFIDENTIAL
GOPHER ORDNANCE WORKS
ROSEMOUNT, MINNESOTA
BUILDING PLANS
PART I SECTION 8

BLDG. NO. 303 S. A. A-B
PREPARED IN U.S. ENGINEER OFFICE OMAHA, NEBRASKA

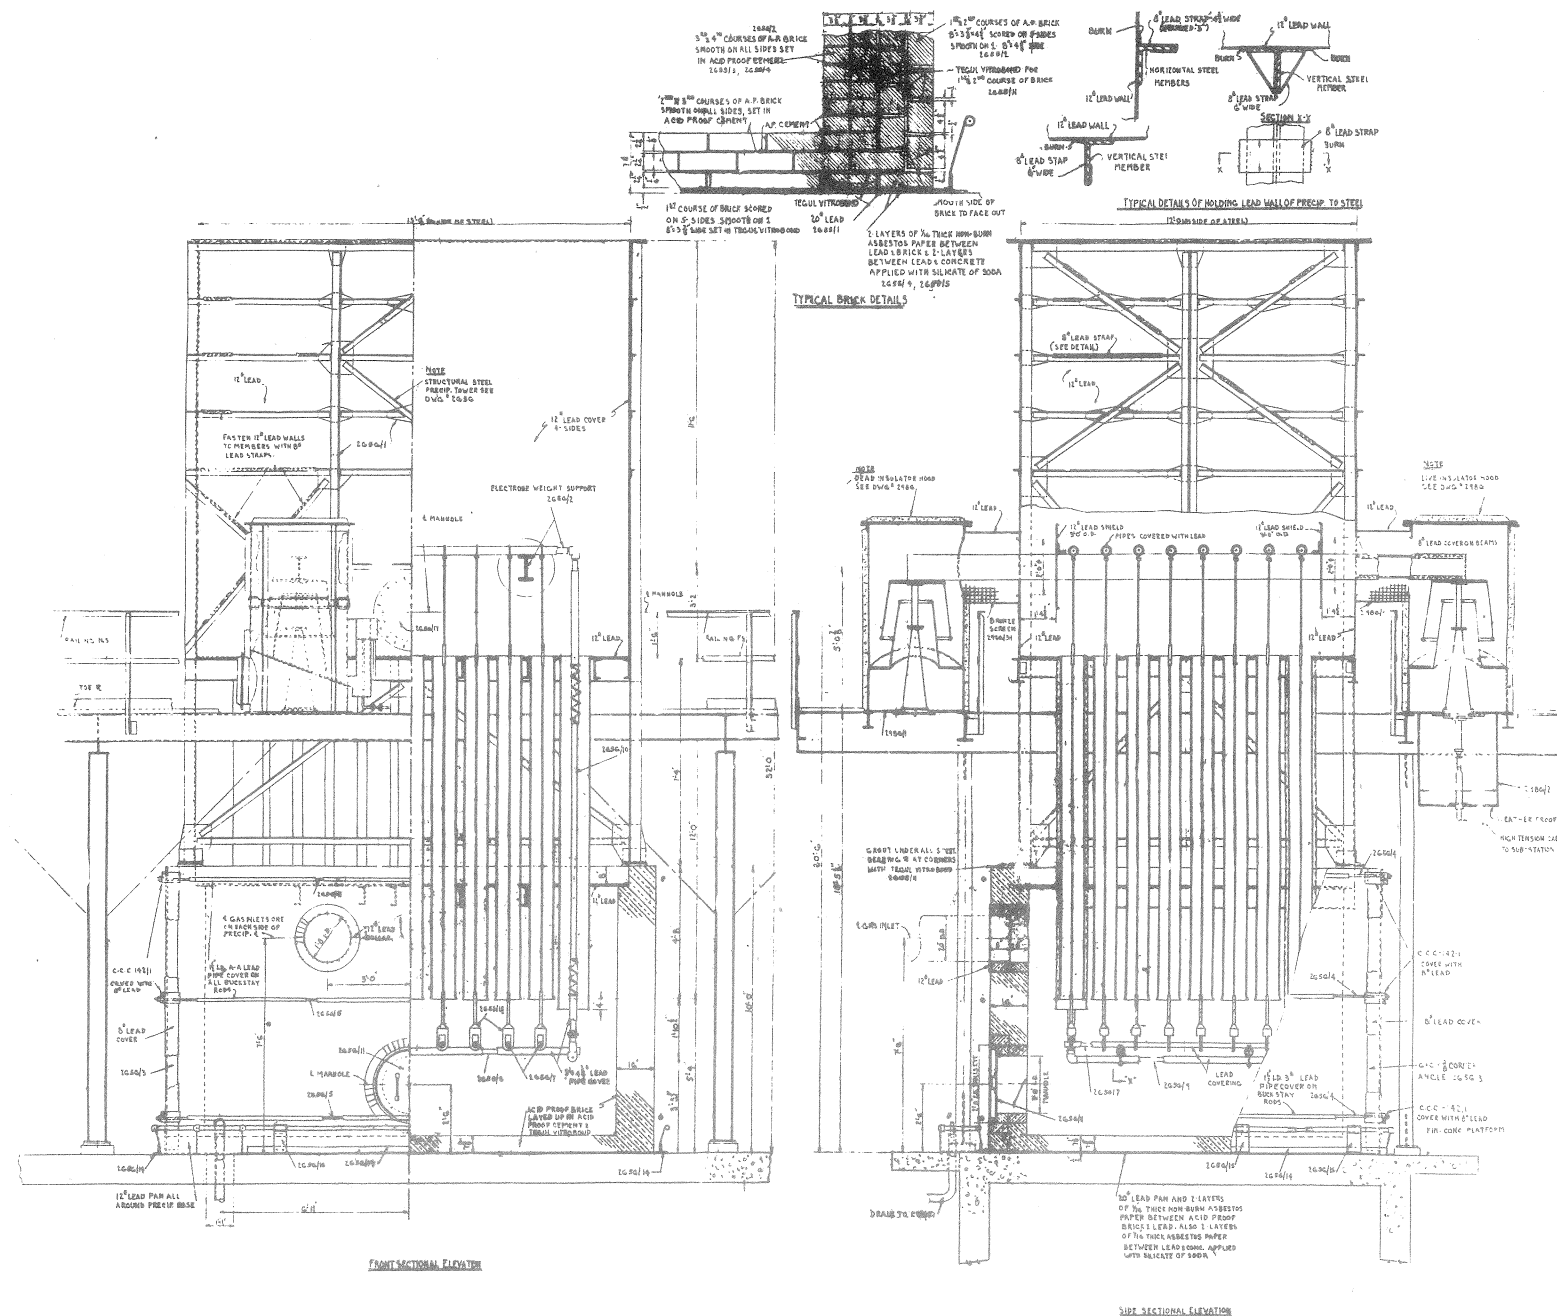


PRECIPITATORS



CONFIDENTIAL

JOPHER ORDNANCE WORKS
 ROSEMOUNT, MINNESOTA
 BUILDING PLANS
 PART I SECTION 8
 BLDG. NO. 303 S.A. A-B

PREPARED IN U.S. ENGINEER OFFICE OMAHA, NEBRASKA

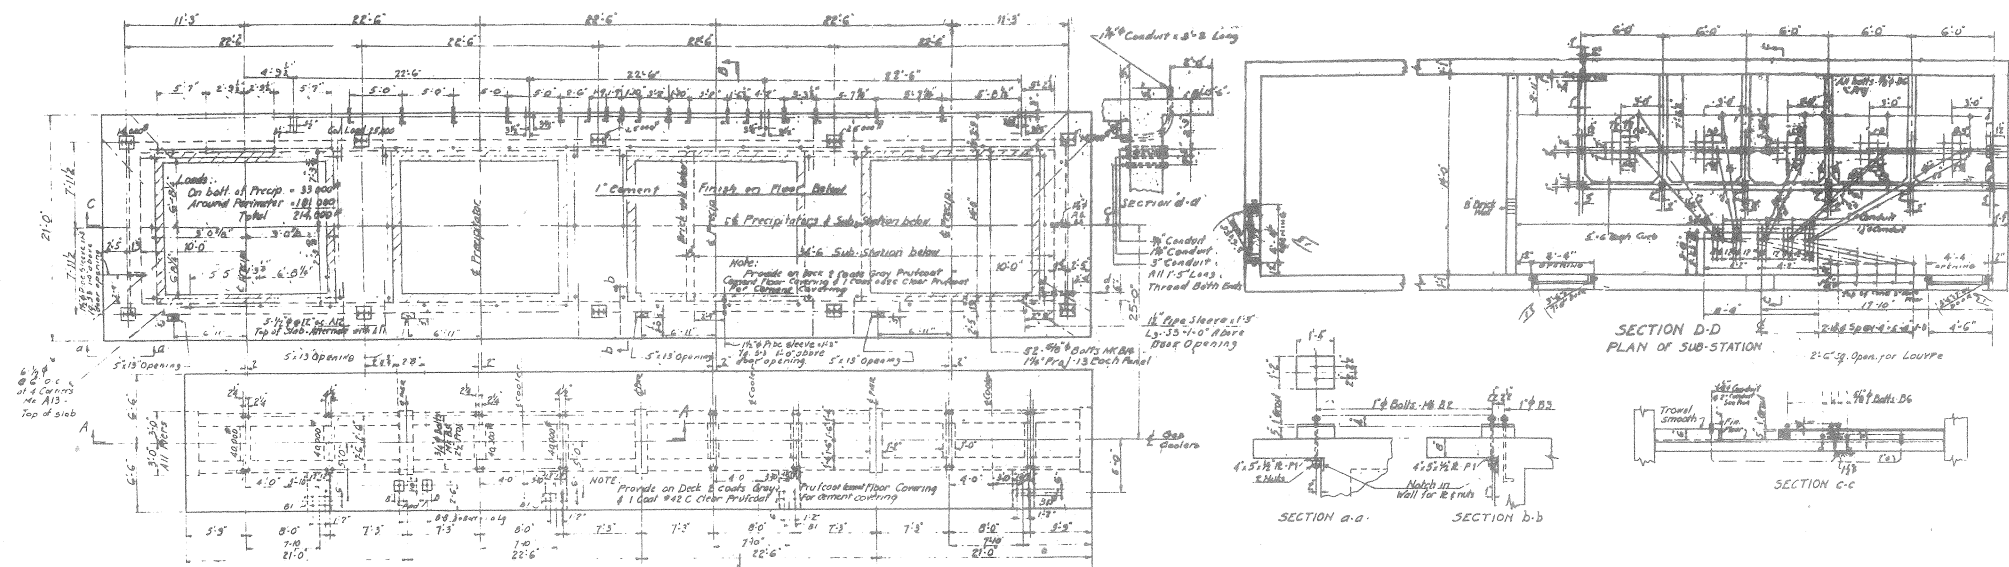




PLAN
MIST PRECIPITATOR, SUB-STATION
& GAS COOLER FOUNDATIONS
Scale 1/4" = 1'-0"

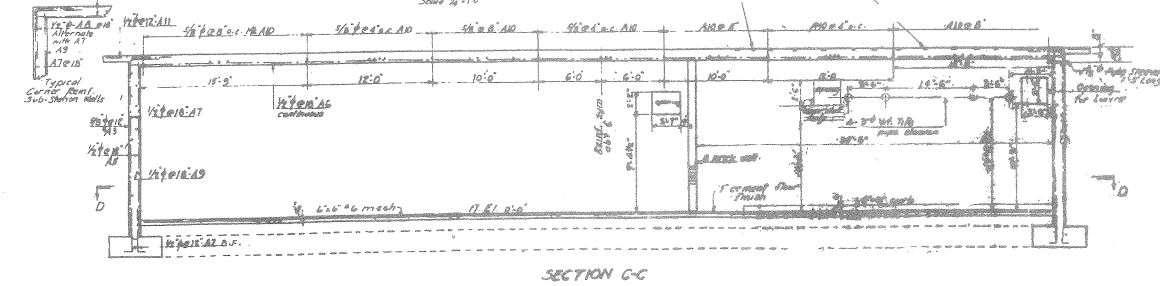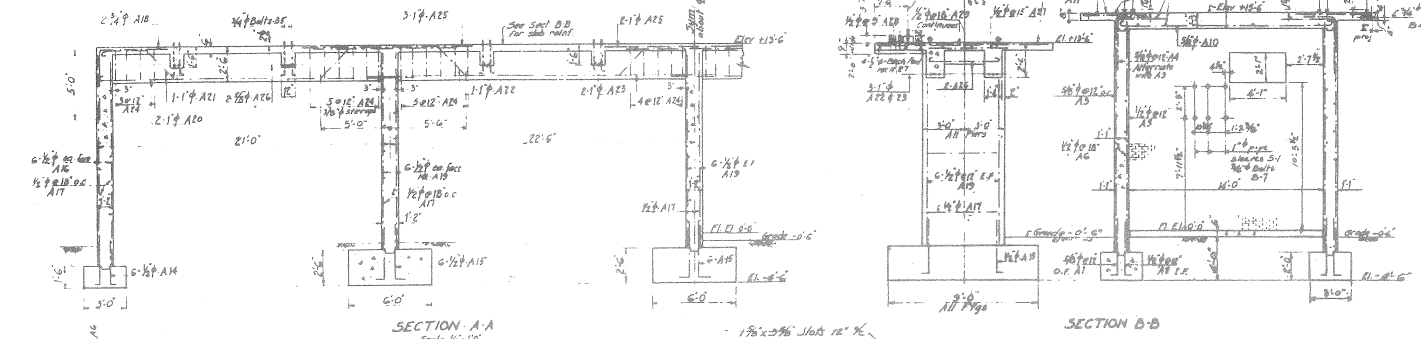

CONFIDENTIAL

GOPHER ORDNANCE WORKS
ROSEMOUNT, MINNESOTA
BUILDING PLANS
PART I SECTION 8
BLDG. NO. 303 S.A. A-B

PREPARED IN U.S. ENGINEER OFFICE OMAHA, NEBRASKA

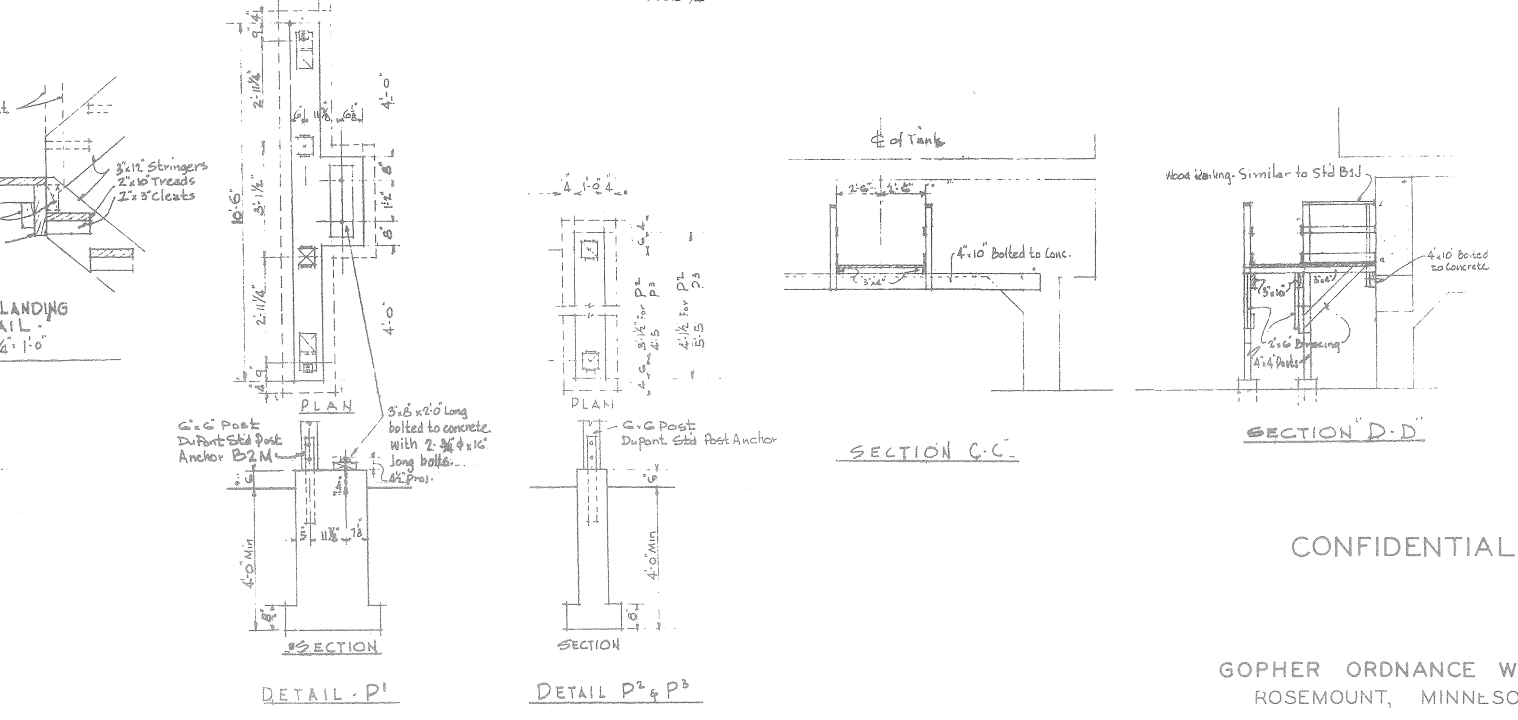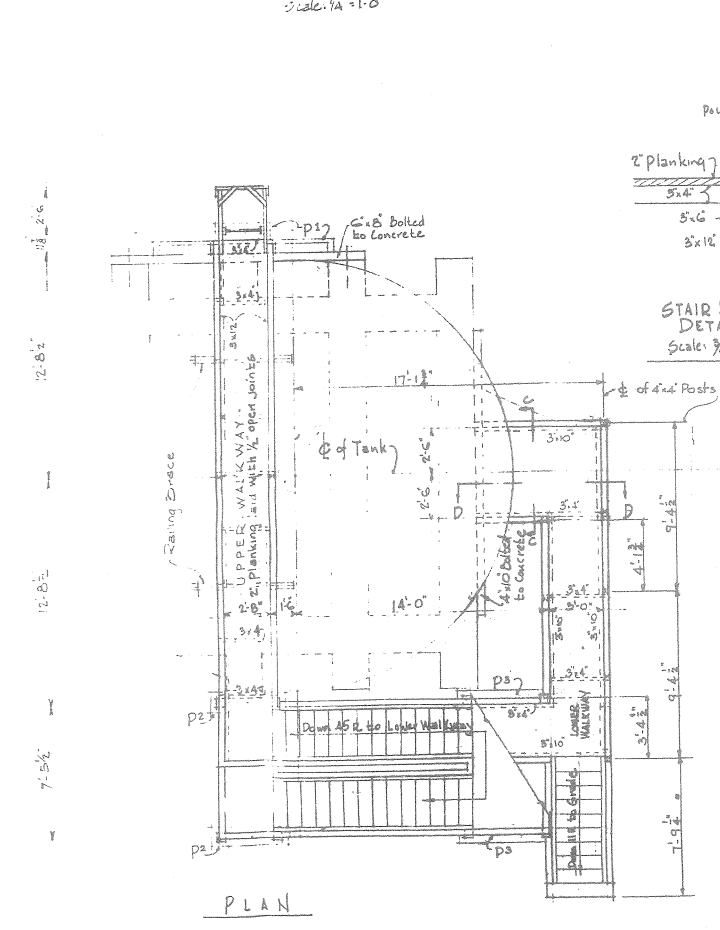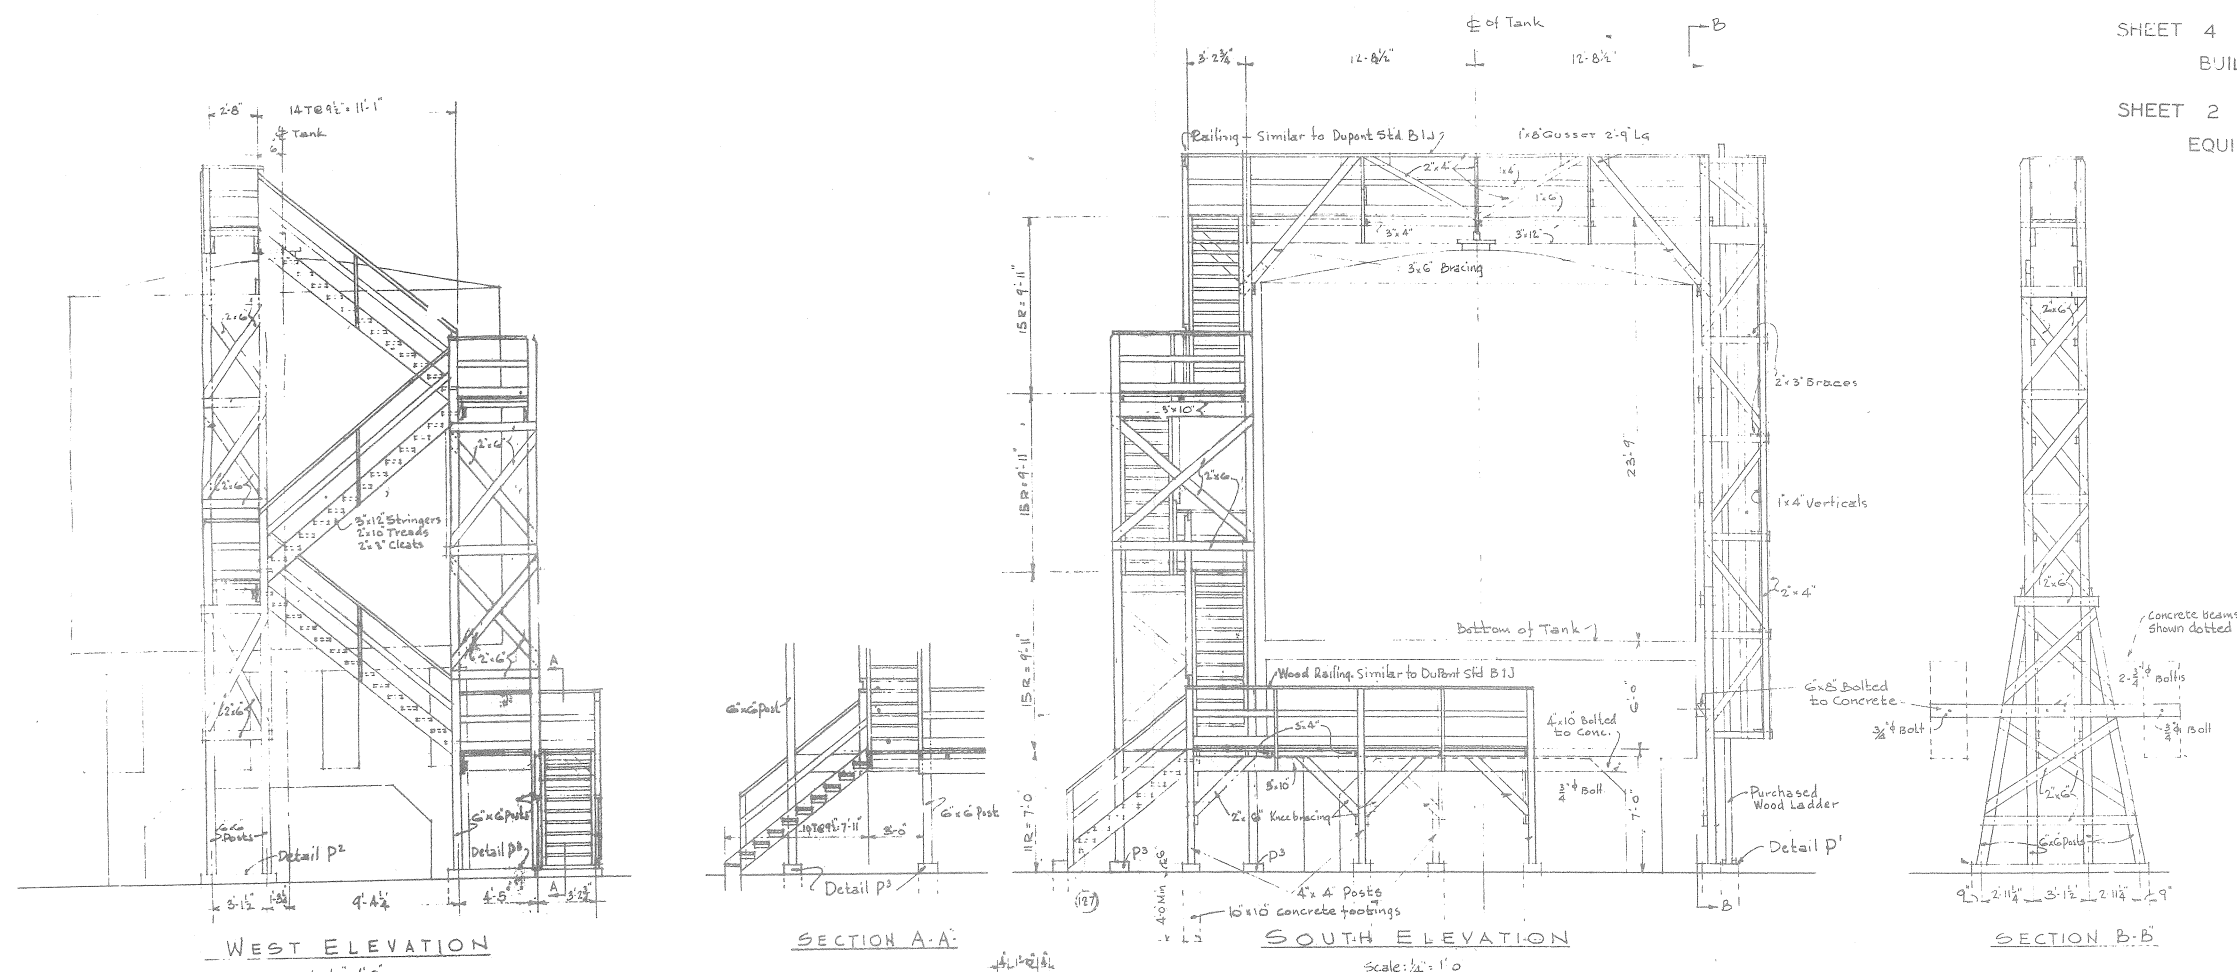

CONFIDENTIAL

GOPHER ORDNANCE WORKS
ROSEMOUNT, MINNESOTA
BUILDING PLANS
PART I SECTION 8
EQUIPMENT LAYOUT DRAWING
PART III SECTION I

RESIDUAL ACID STORAGE

BLDG. NO. 303S.A. A-B
PREPARED IN U.S. ENGINEER OFFICE OMAHA, NEBRASKA

