


Note: This Plot Plan includes 303A

CONFIDENTIAL

INDICATES SERVICES
RAW WATER
SEWERAGE SYSTEM
1/2" HOSE CONNECTIONS AT EACH SERVICE
GOPHER ORDNANCE WORKS
ROSEMOUNT MINNESOTA
BUILDING PLANS
PART I SECTION 8
EQUIPMENT LAYOUT DRAWING
PART III SECTION I
BLDG. NO 305A

PREPARED IN U.S. ENGINEER OFFICE OMAHA, NEBRASKA

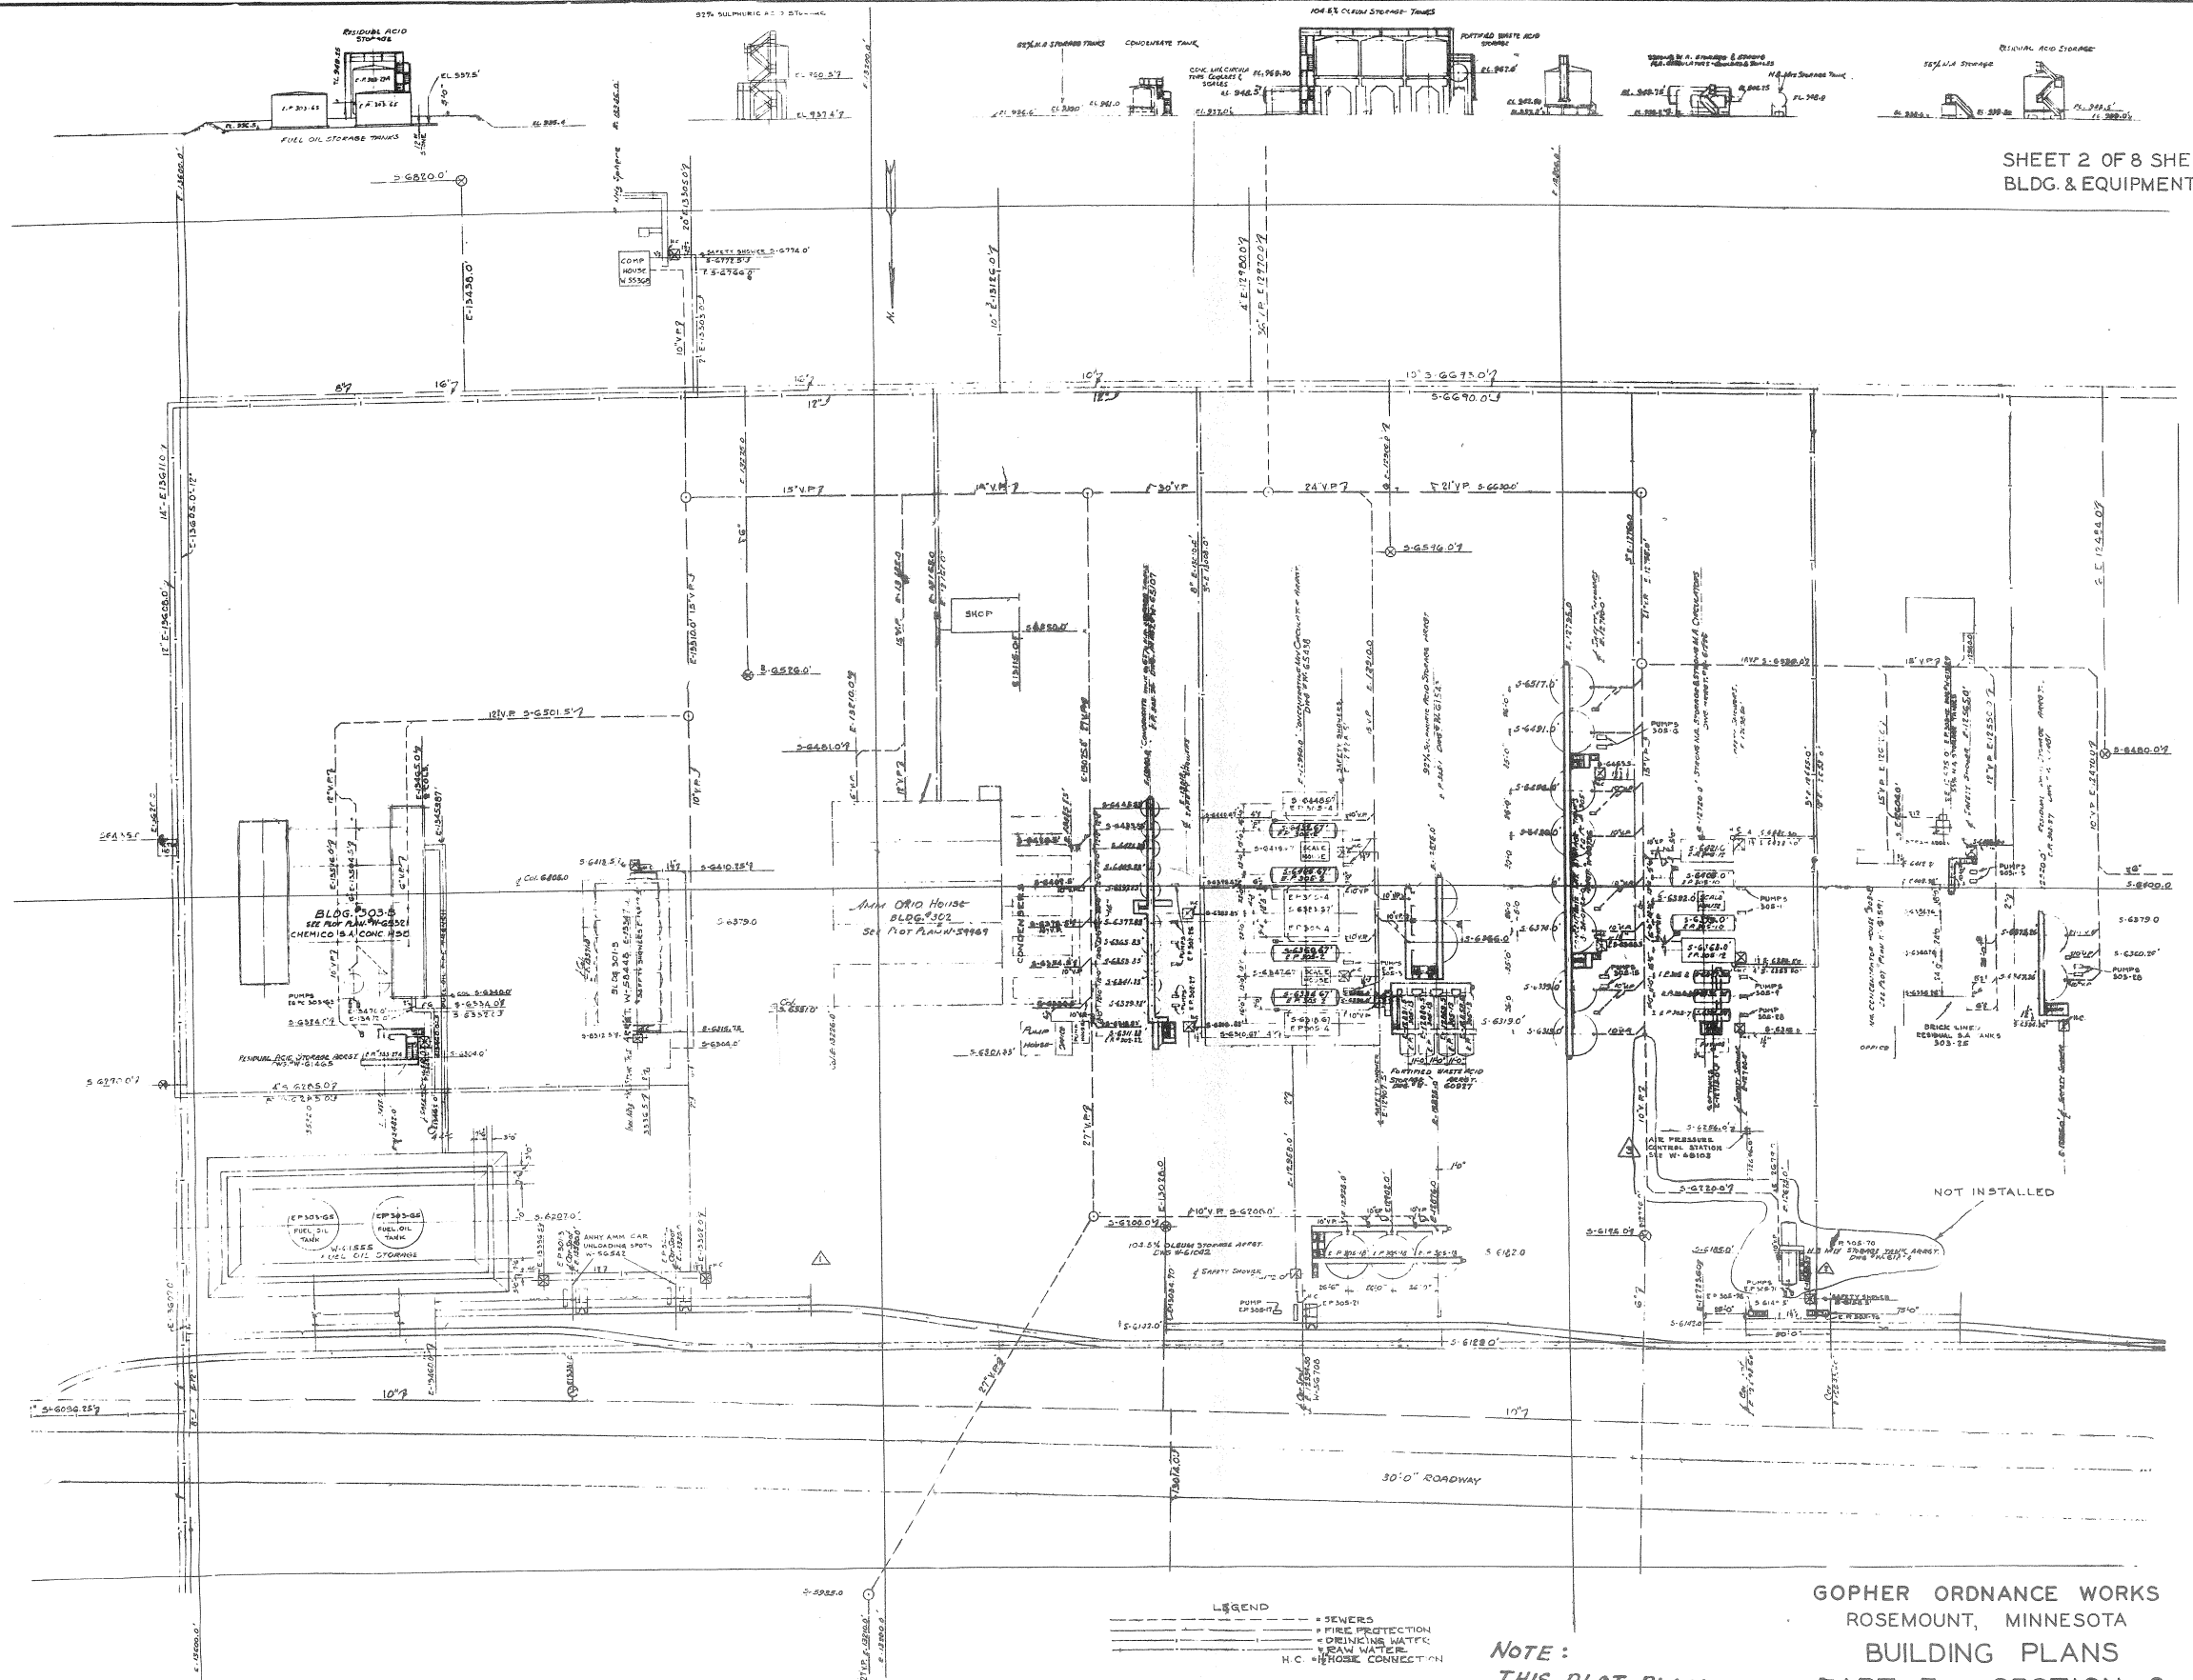


LEGEND
 - SEWERS
 - FIRE PROTECTION
 - DRINKING WATER
 - RAW WATER
 H.C. - HOSE CONNECTION


NOTE:
 THIS PLOT PLAN
 INCLUDES 303 B

GOPHER ORDNANCE WORKS
 ROSEMOUNT, MINNESOTA
 BUILDING PLANS
 PART I SECTION 8
 EQUIPMENT LAYOUT DRAWING
 PART III SECTION I
 BLDG. NO. 305B


CONFIDENTIAL

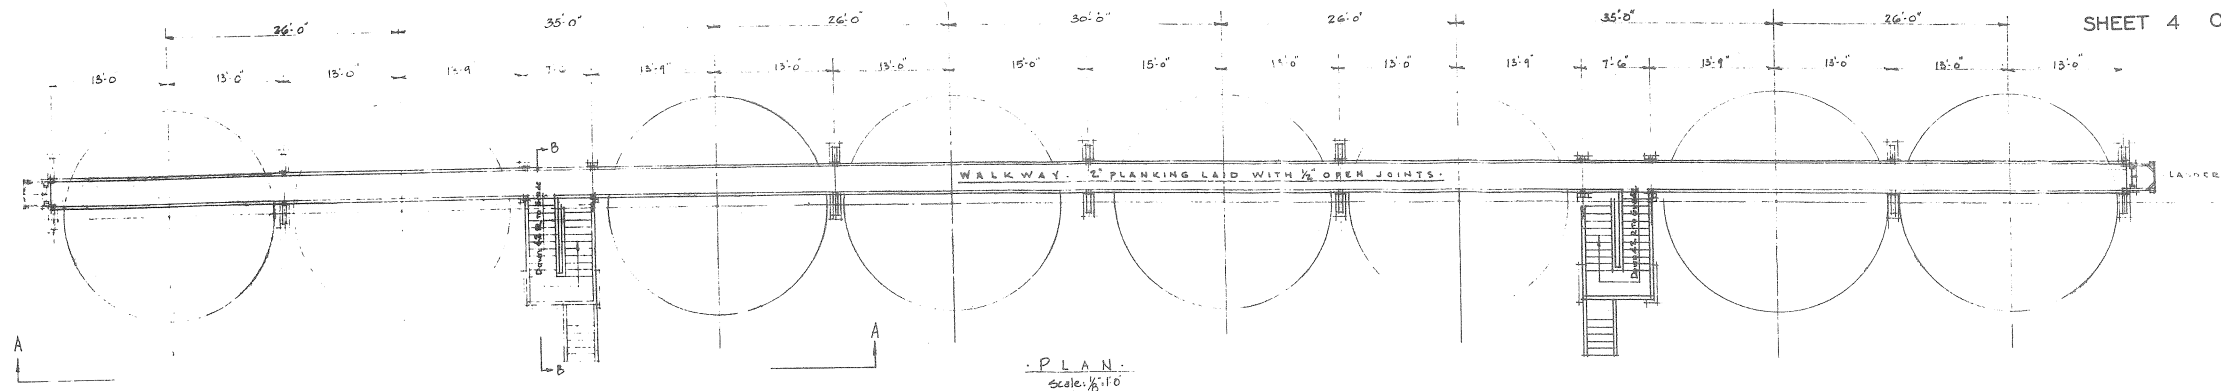


PLAN
Scale: 1/8" = 1'-0"

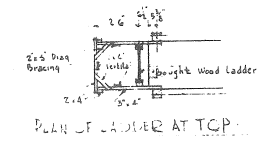

PLAN OF LADDER AT TOP

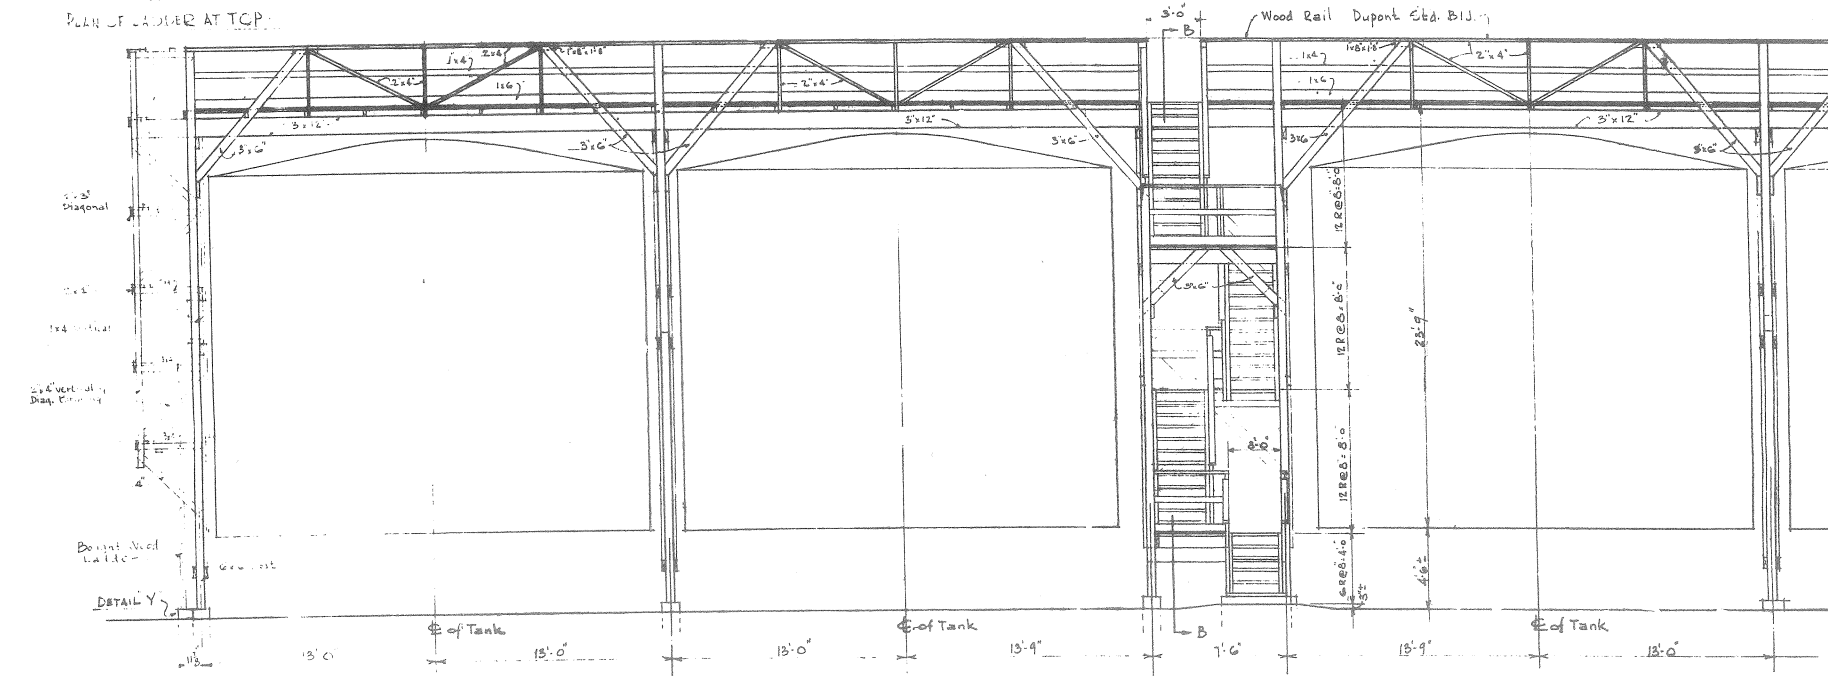

ELEVATION A-A

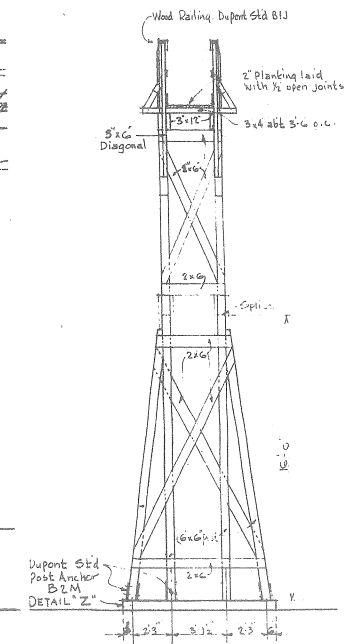


TYPICAL BENT DETAIL

ACID AREA TANK FARM
Con. Mix Storage


CONFIDENTIAL

GOPHER ORDNANCE WORKS
ROSEMOUNT, MINNESOTA
BUILDING PLANS
PART I SECTION 8
BLDG. NO. 305A&B

PREPARED IN U.S. ENGINEER OFFICE OMAHA, NEBRASKA

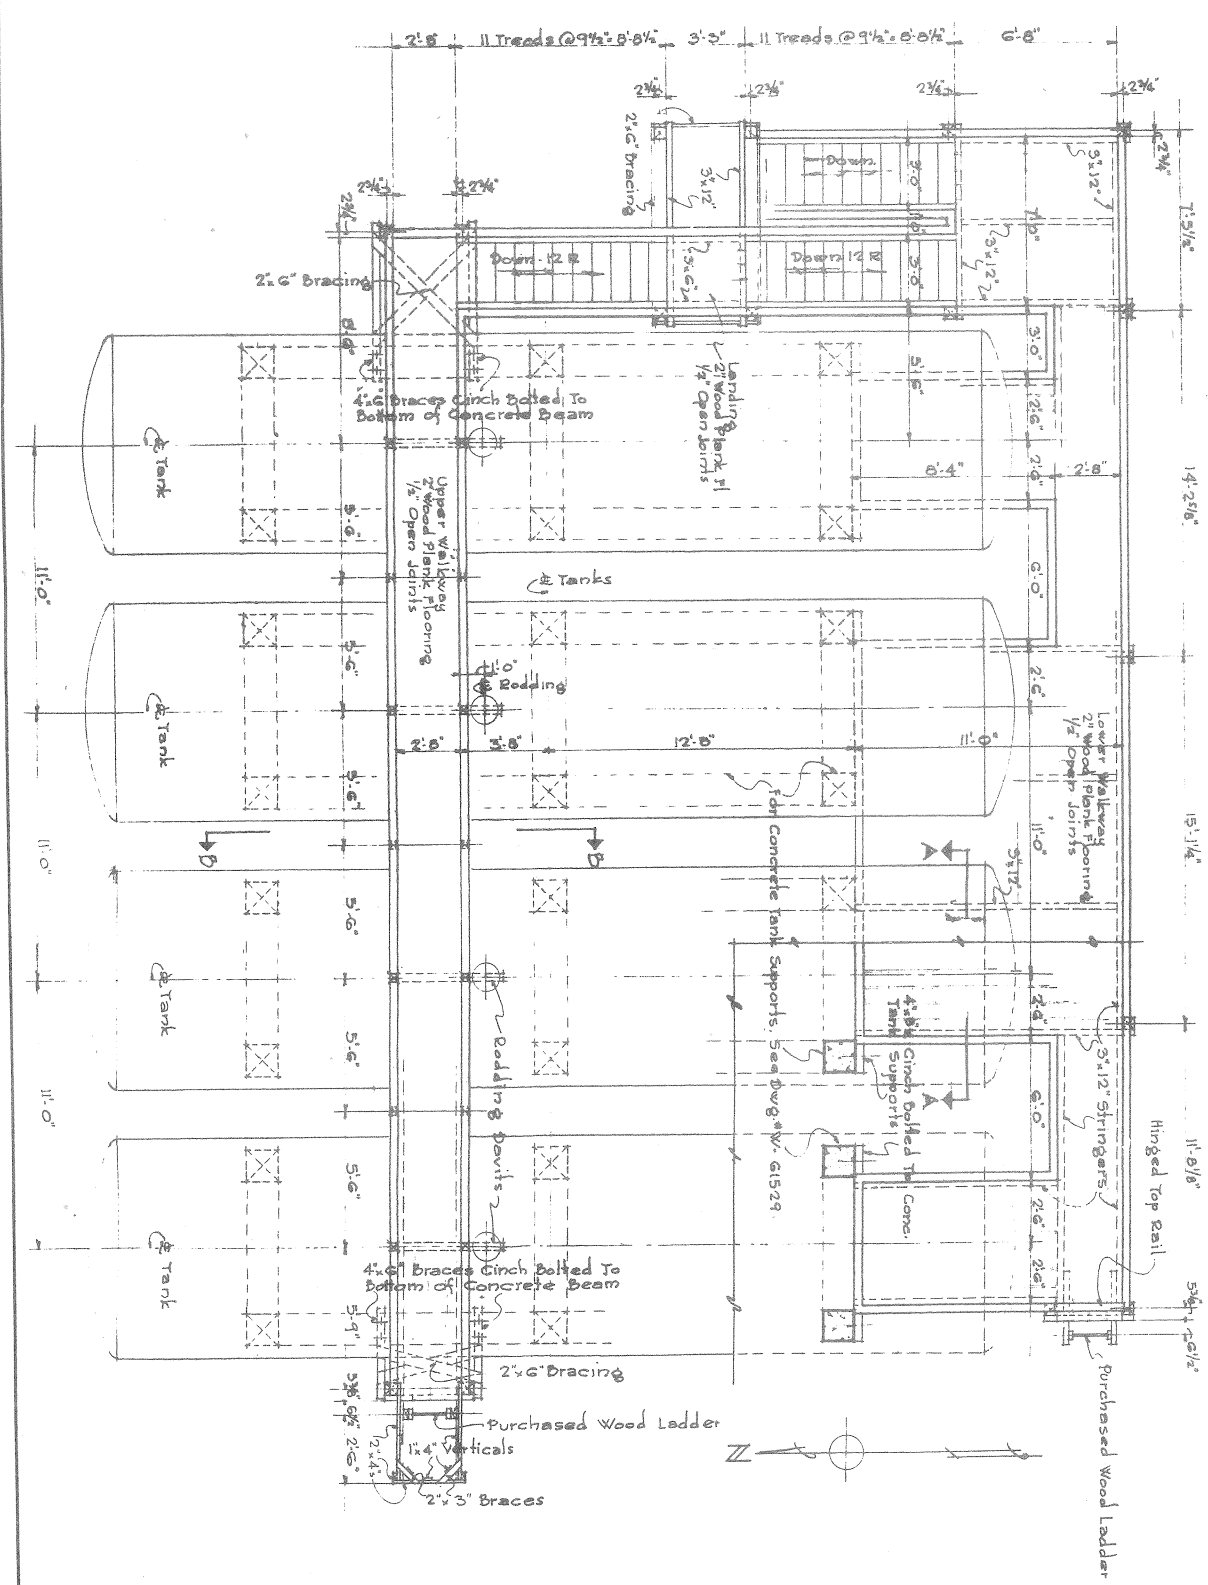

SOUTH ELEVATION

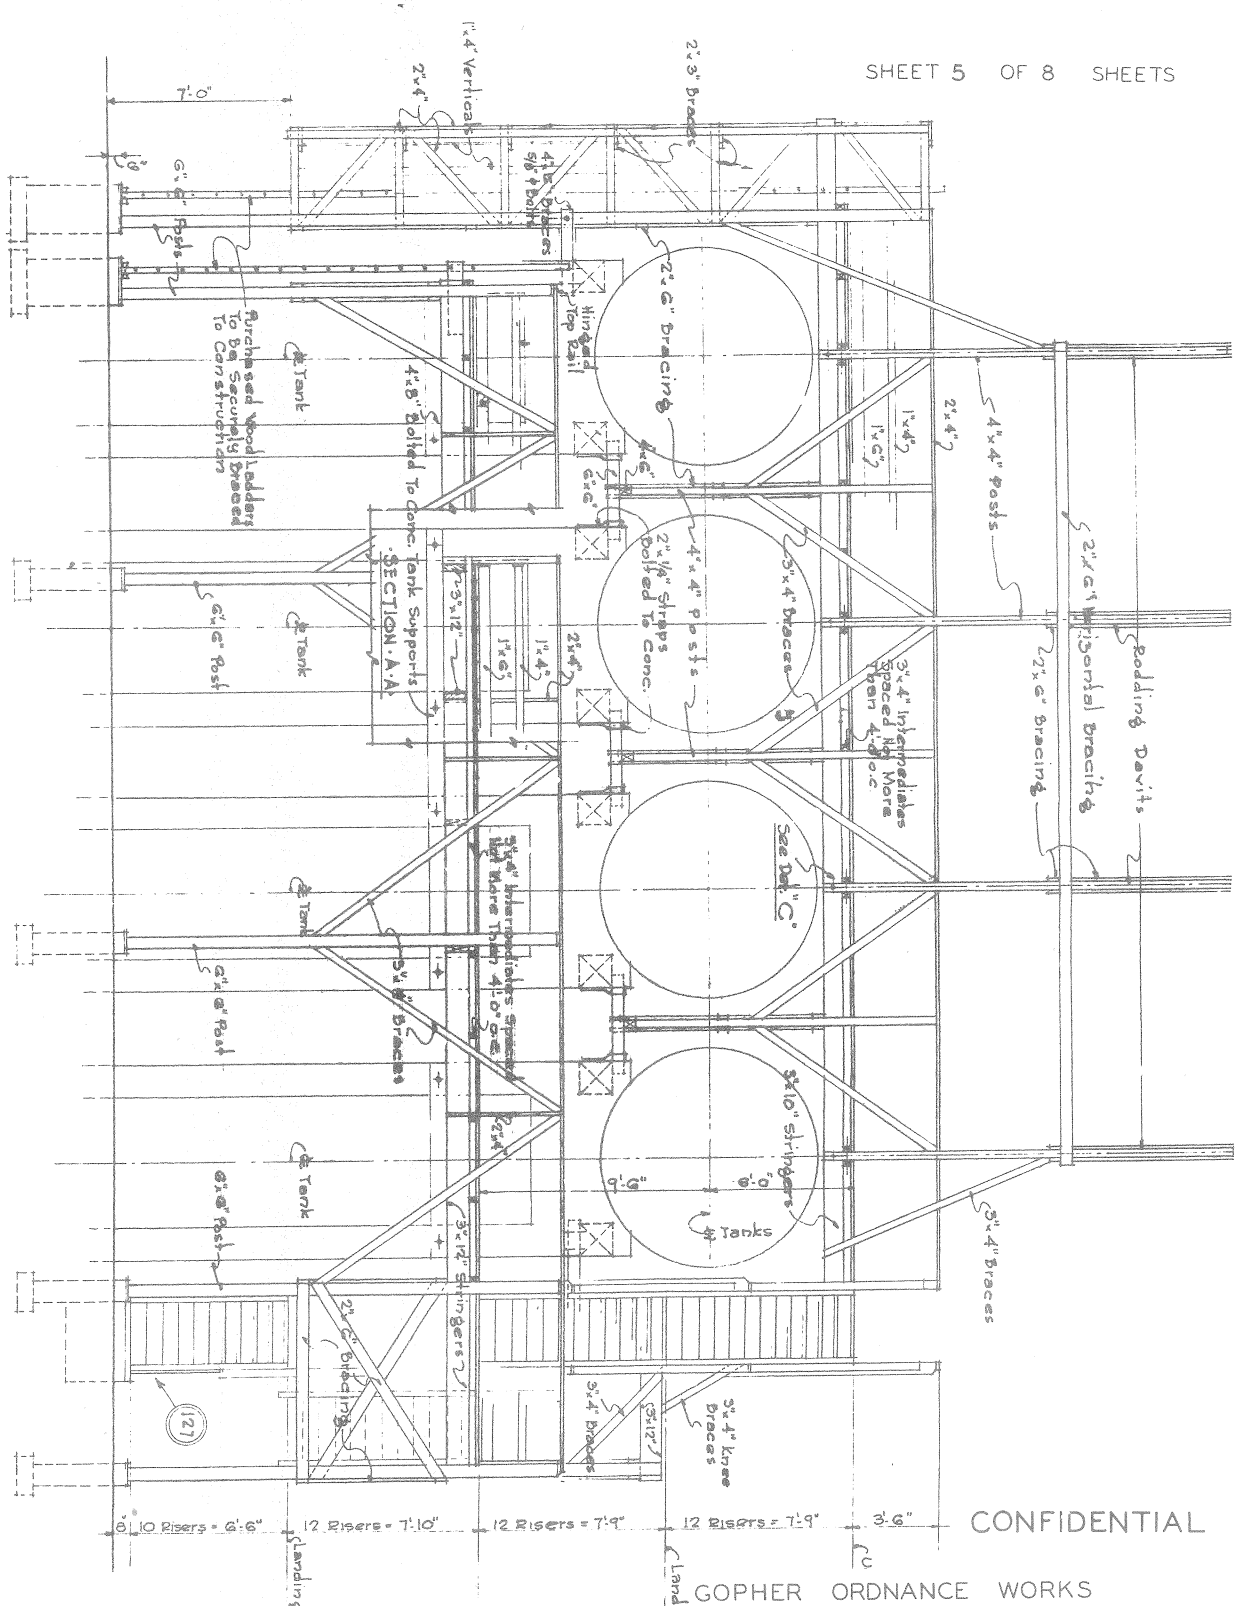


CONFIDENTIAL


GOPHER ORDNANCE WORKS
 ROSEMOUNT, MINNESOTA
 BUILDING PLANS
 PART I SECTION 8
 BLDG. NO. 305A-B

PREPARED IN U.S. ENGINEER OFFICE OMAHA, NEBRASKA

FORT WASTE ACID SIOR

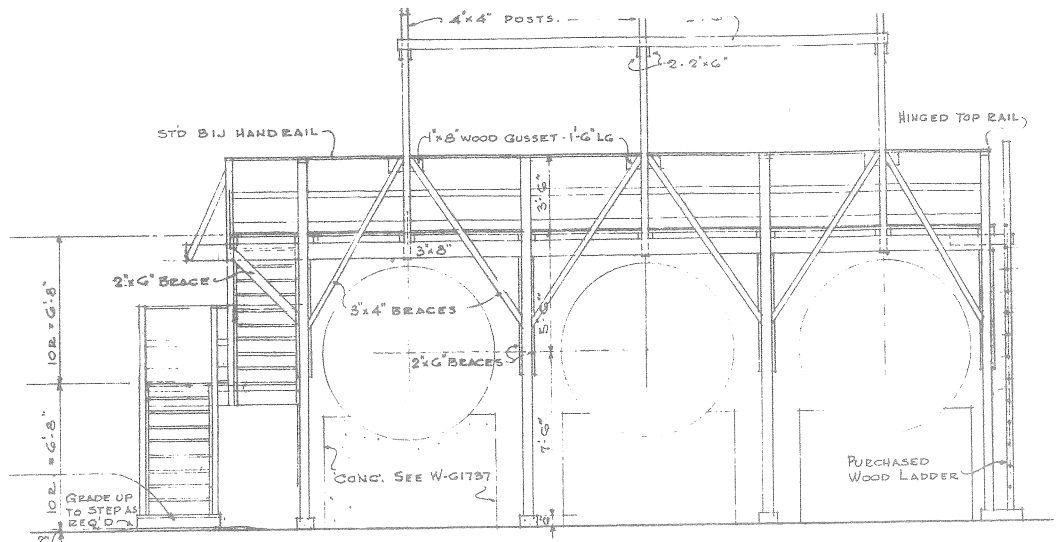

WEST ELEV

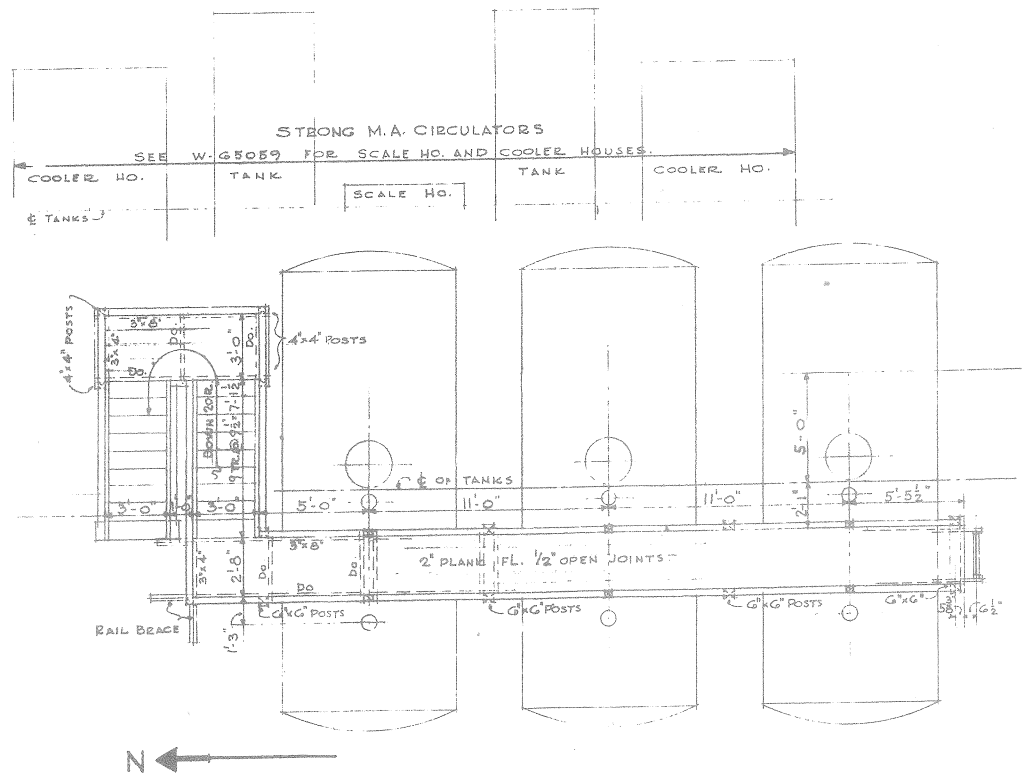

CONFIDENTIAL

STRONG N.A. STORAGE-WKS.


GOPHER ORDNANCE WORKS
ROSEMOUNT, MINNESOTA

BUILDING PLANS
PART I SECTION 8


BLDG. NO. 305A&B

PREPARED IN U.S. ENGINEER OFFICE

OMAHA, NEBRASKA

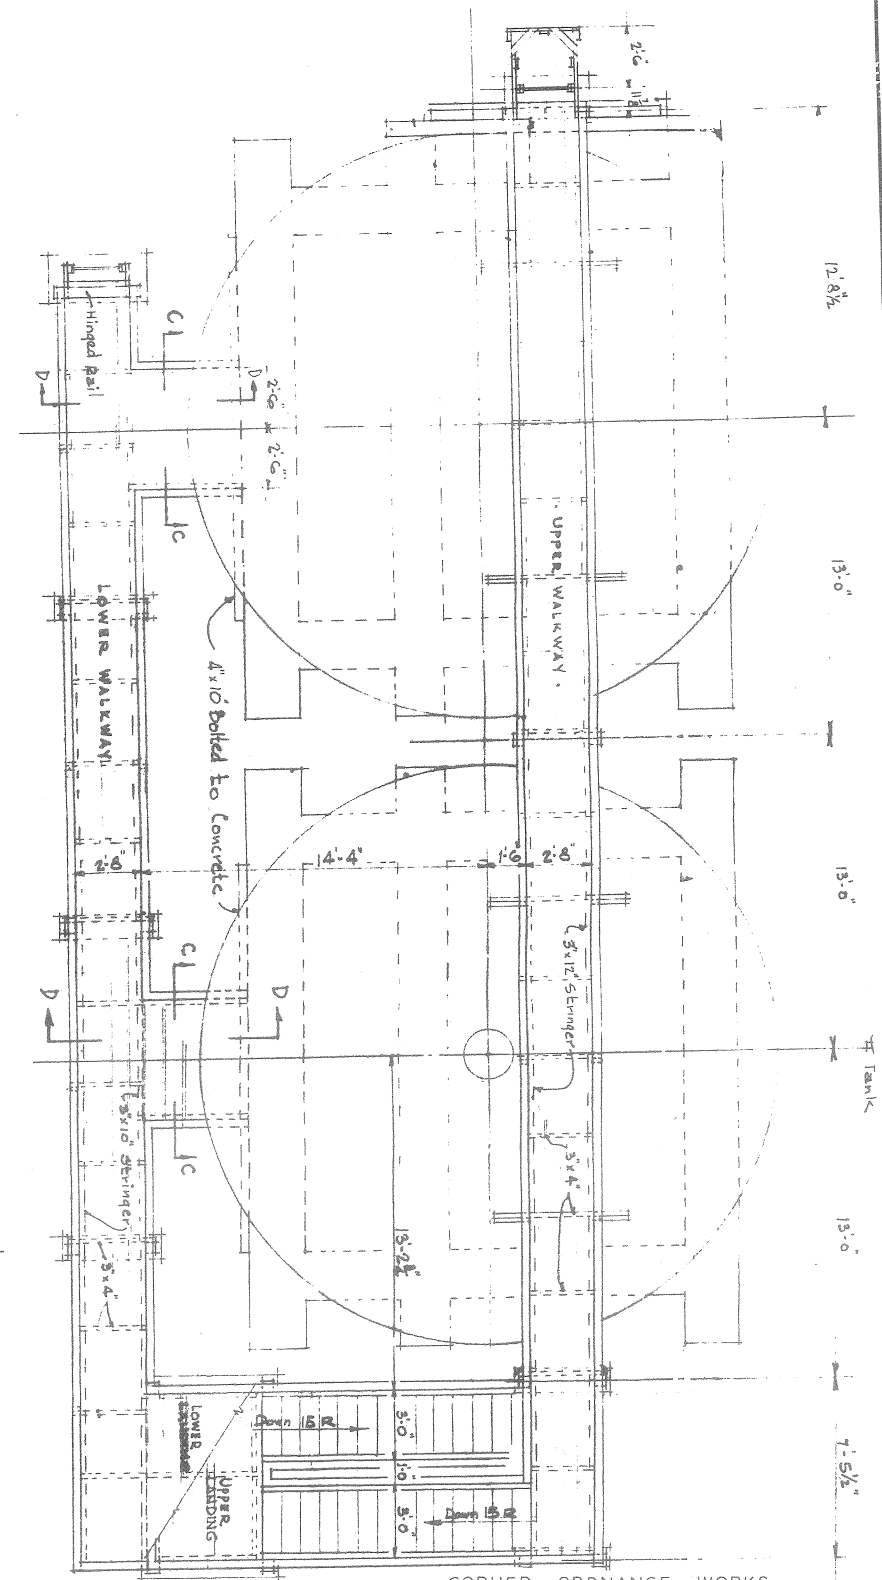

PLAN
Walkway Framing shown dotted

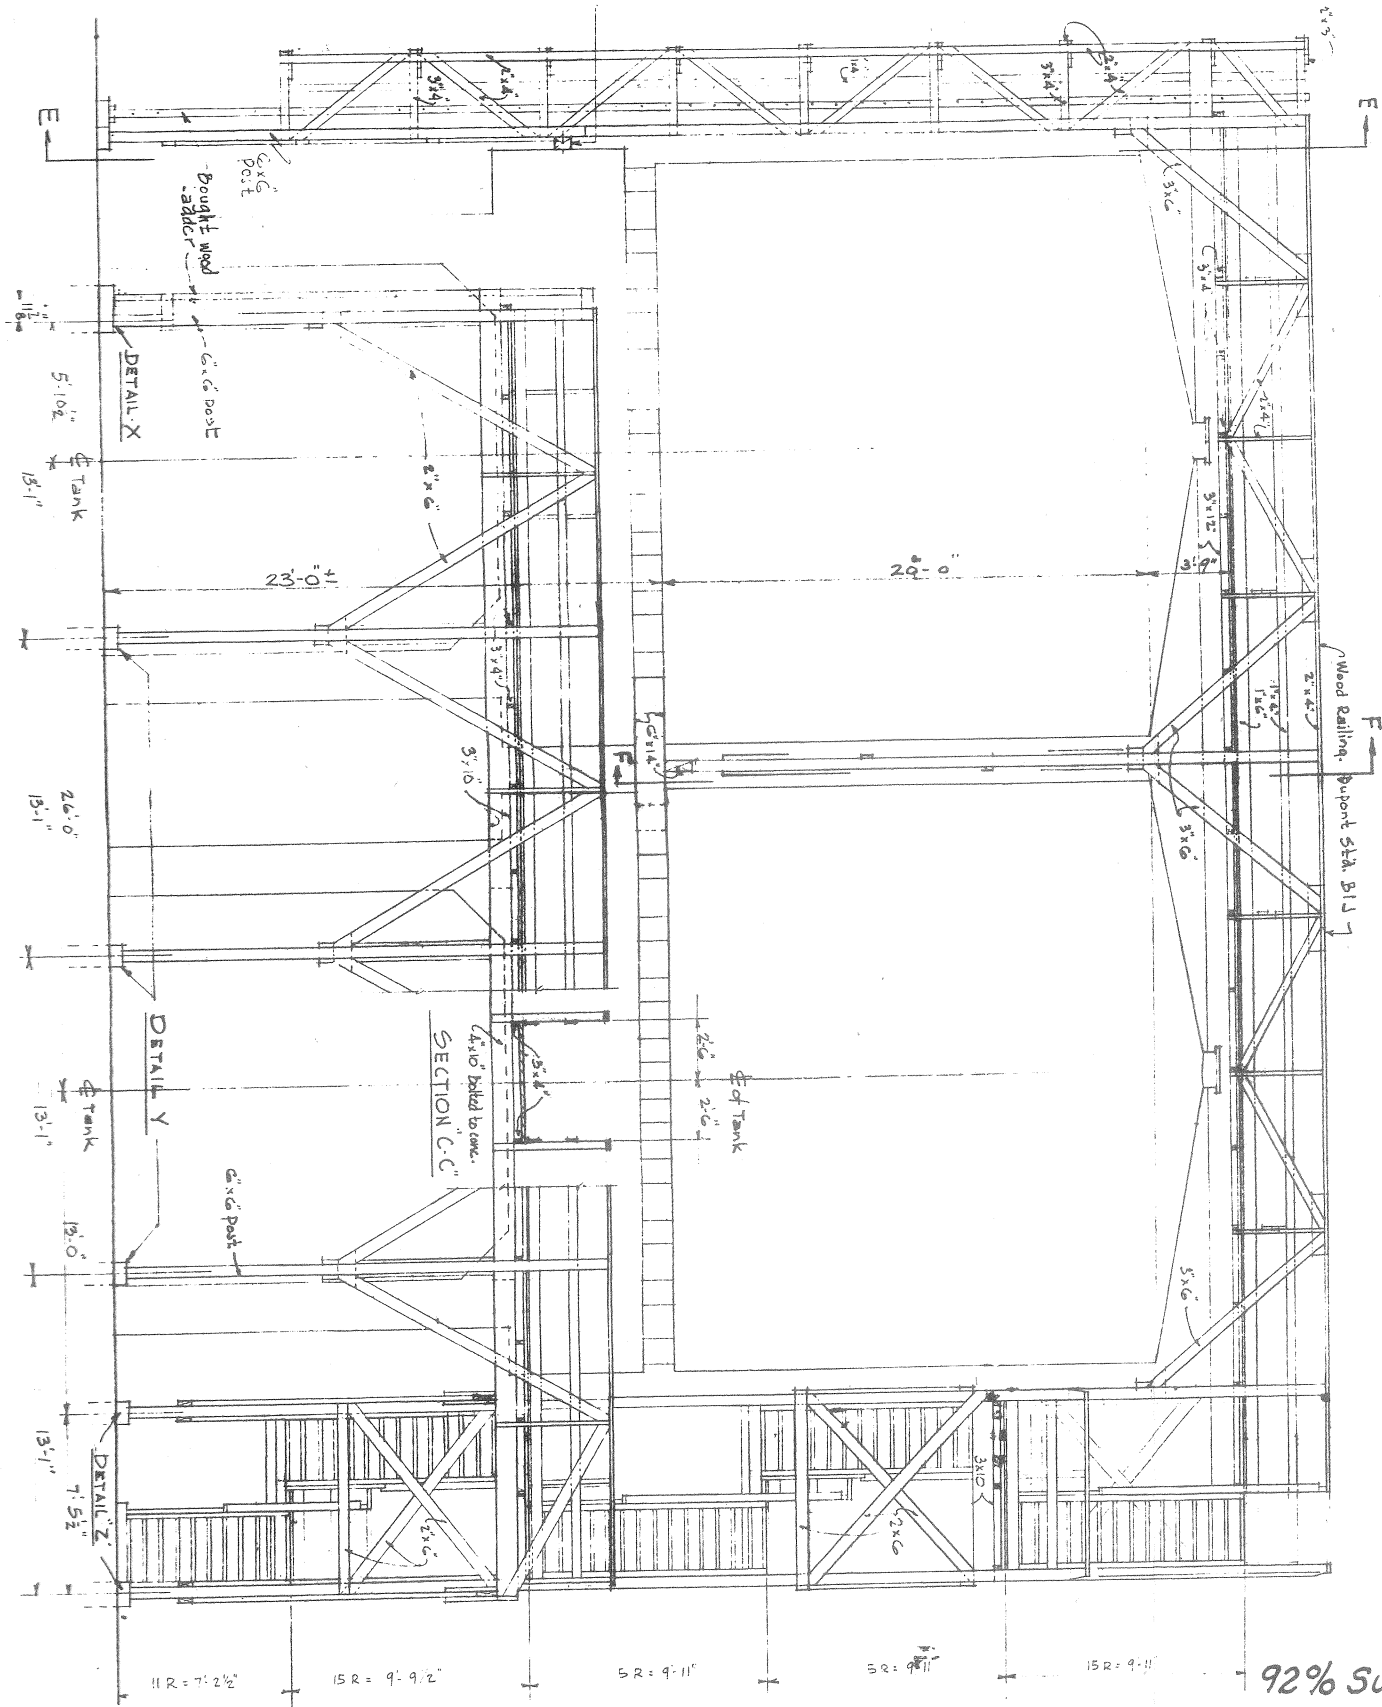

ELEVATION A-A

92% SULPH. ACID STORAGE

GOPHER ORDNANCE WORKS
ROSEMOUNT, MINNESOTA
BUILDING PLANS
PART I SECTION 8
BLDG.305A&B
PREPARED IN U.S. ENGINEER OFFICE OMAHA, NEBRASKA