



• SECOND FLOOR PLAN •  
SCALE 1/8" = 1'-0"

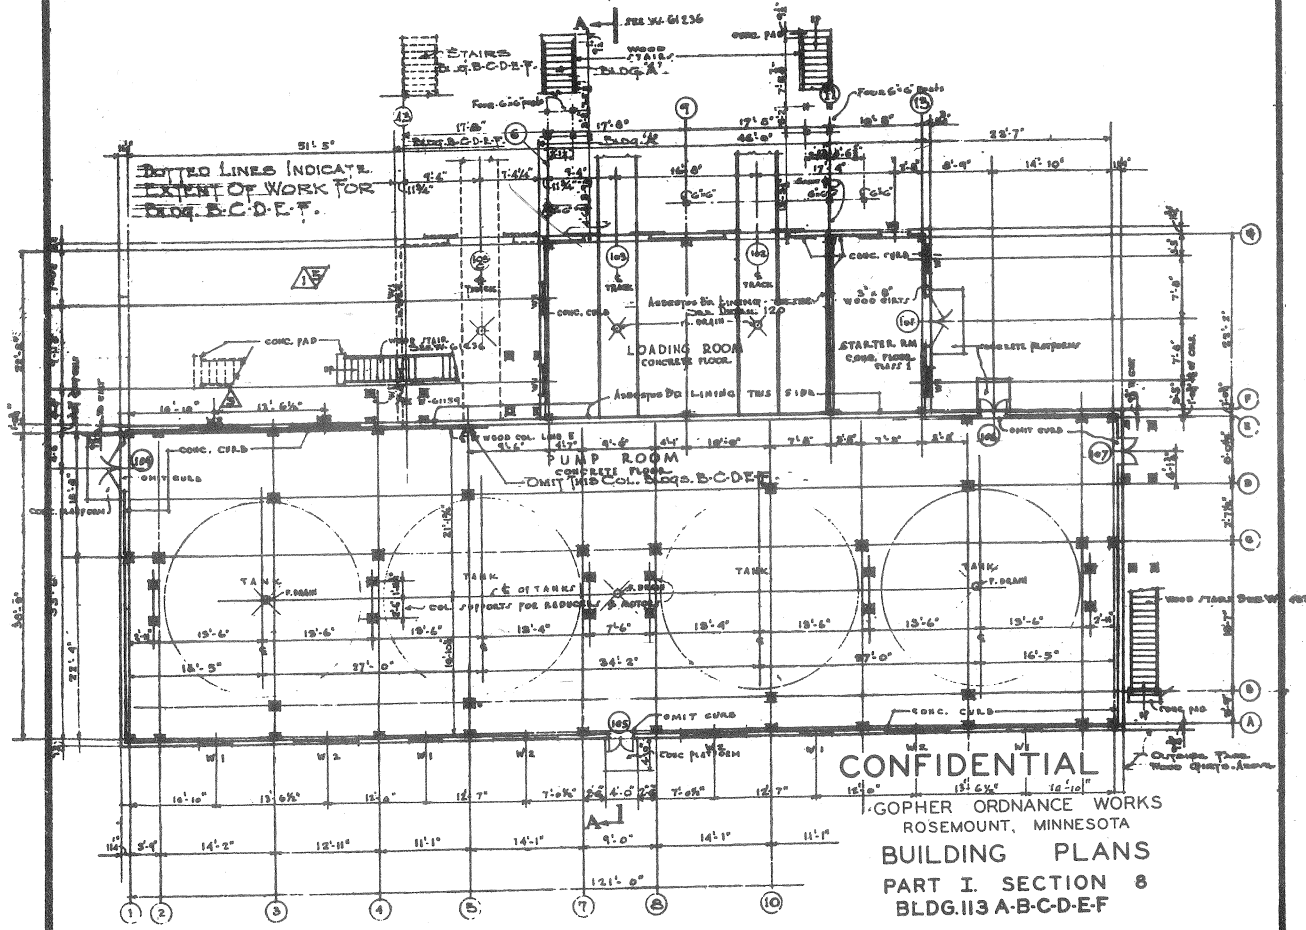

**CONFIDENTIAL**  
GOPHER ORDNANCE WORKS  
ROSEMOUNT, MINNESOTA  
BUILDING PLANS  
PART I. SECTION 8  
BLDG. 113 A-B-C-D-E-F

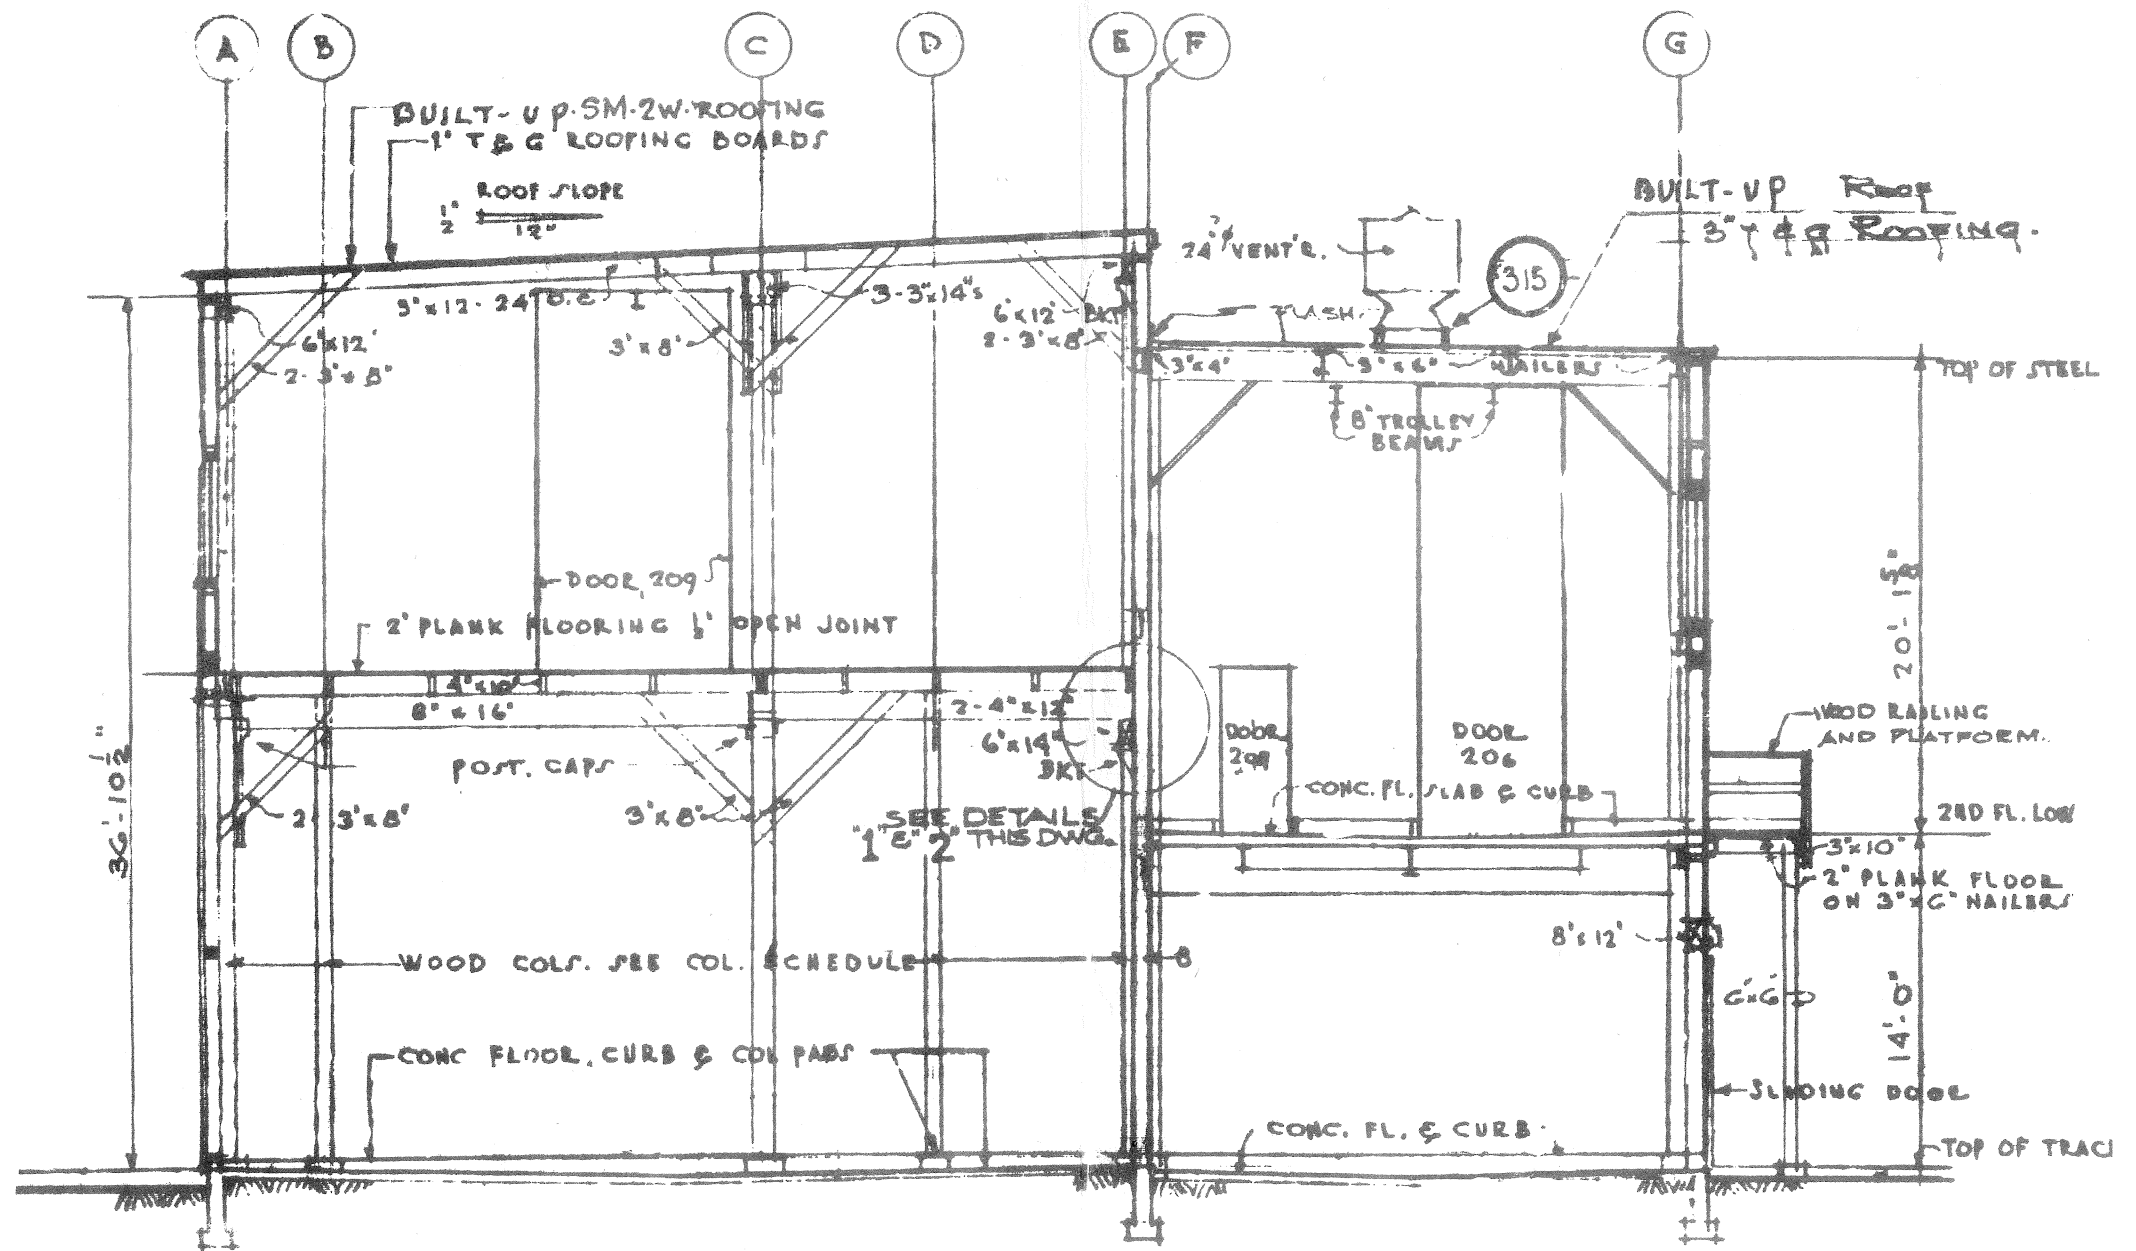

CROSS SECTION ON LINE A-A

CONFIDENTIAL

GOPHER ORDNANCE WORKS  
ROSEMOUNT MINNESOTA

BUILDING PLANS  
PART I SECTION 8

BLDG. NO. 113A TO F

PREPARED IN U.S. ENGINEER OFFICE OMAHA, NEBRASKA