
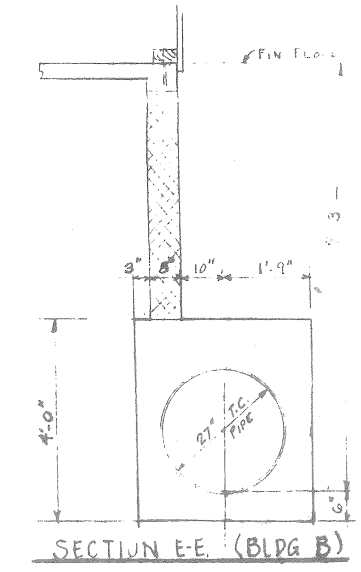
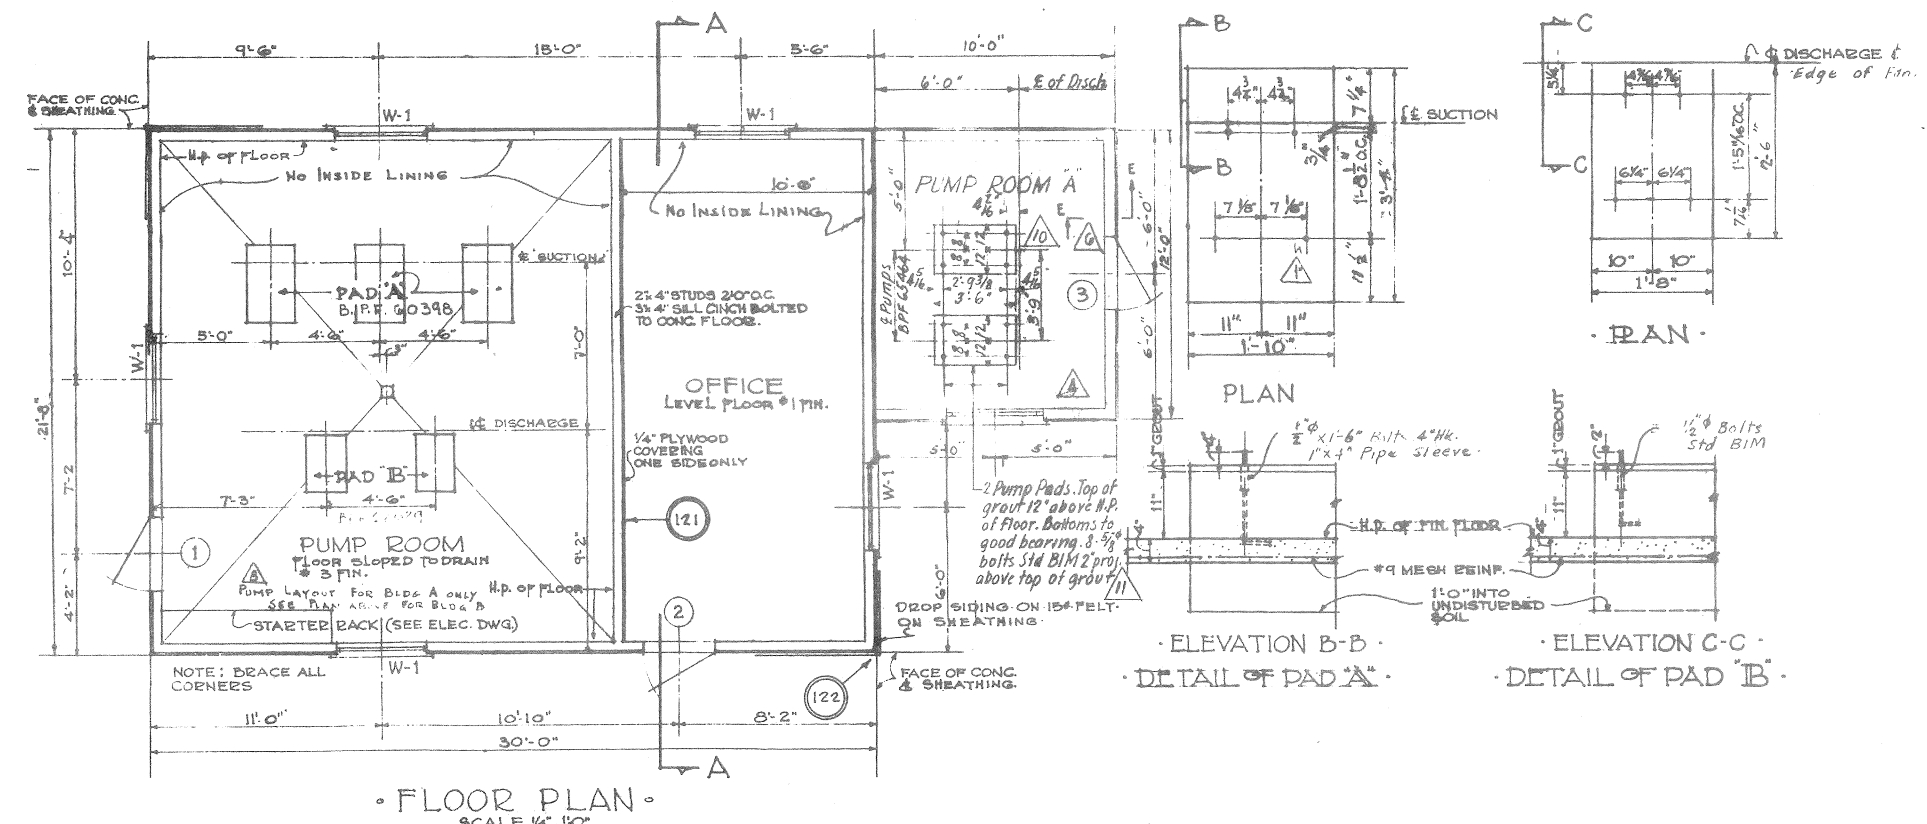
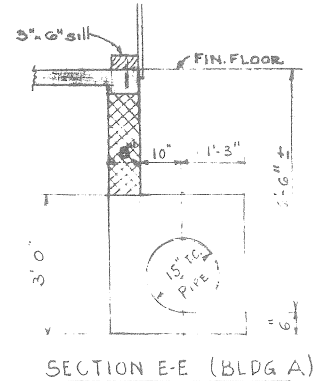


• FLOOR PLAN •

CONFIDENTIAL

GOPHER ORDNANCE WORKS  
 ROSEMOUNT, MINNESOTA  
 BUILDING PLANS  
 PART I SECTION 8  
 BLDG. 302 A-B






PREPARED IN U.S. ENGINEER OFFICE OMAHA, NEBRASKA

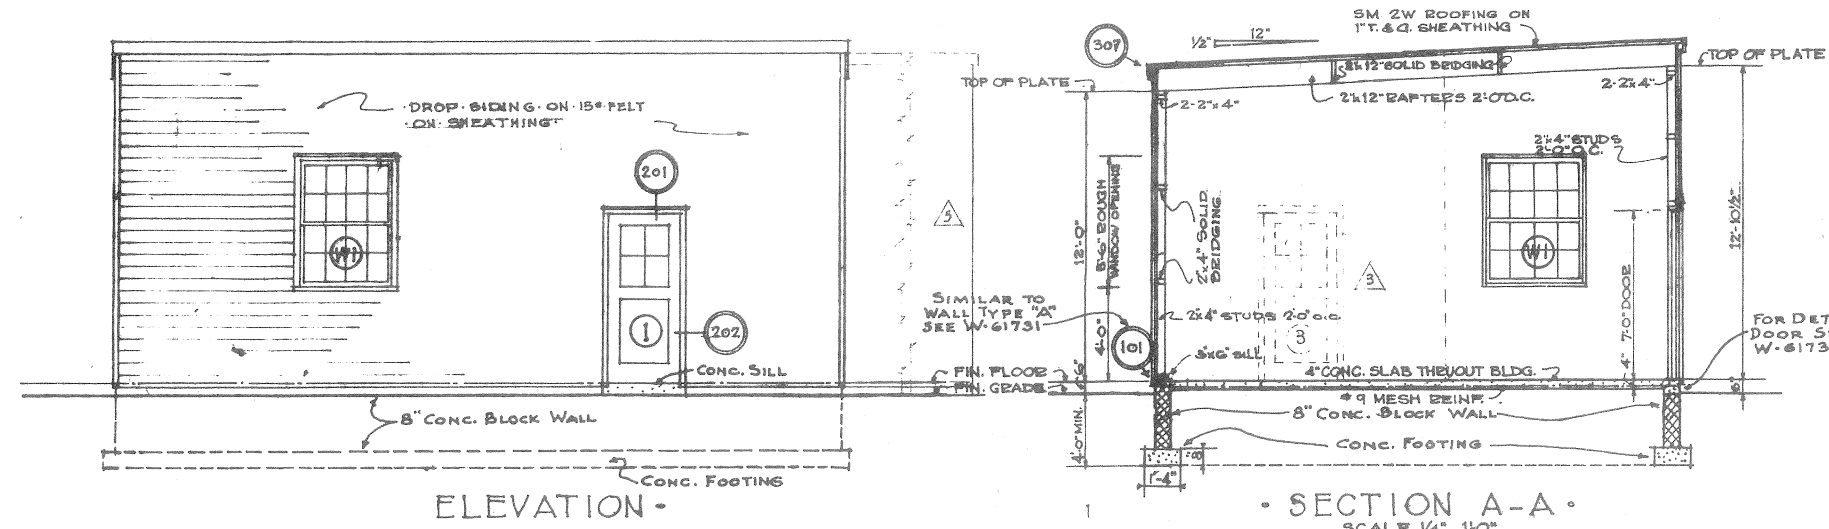

CONFIDENTIAL

**PUMP HOUSE & OFFICE**

GOPHER ORDNANCE WORKS  
ROSEMOUNT, MINNESOTA  
**BUILDING PLANS**  
**PART I SECTION 8**  
BLDG. NO. 302A&B  
PREPARED IN U.S. ENGINEER OFFICE OMAHA, NEBRASKA

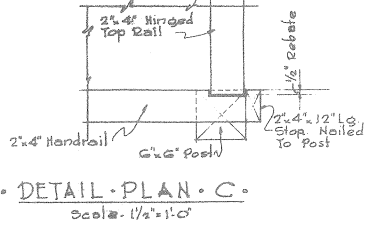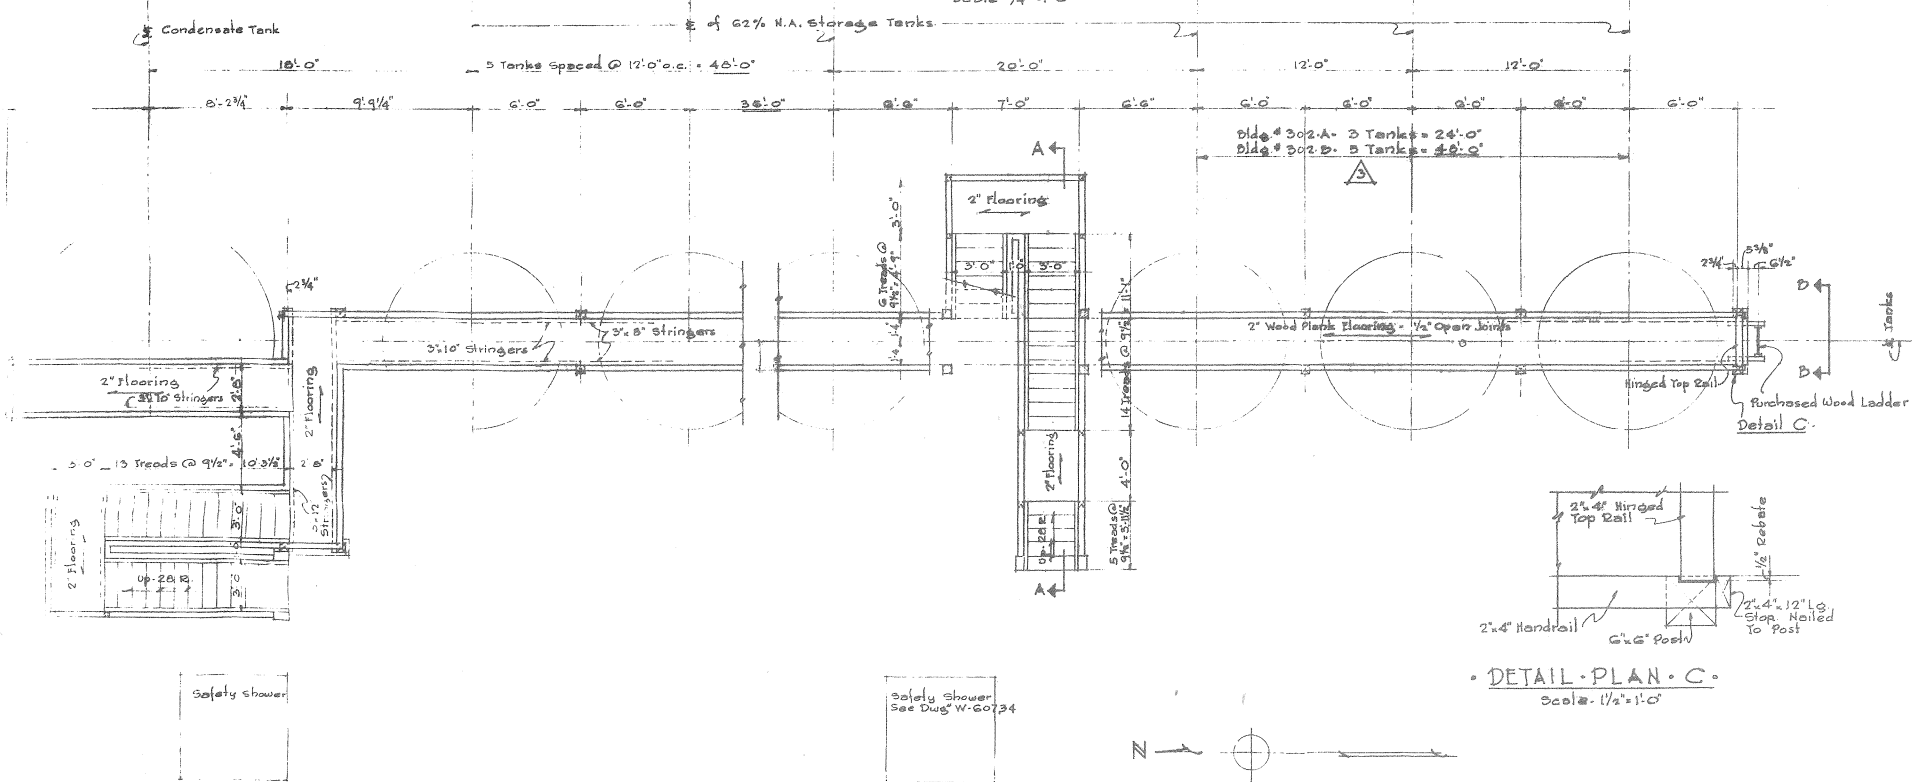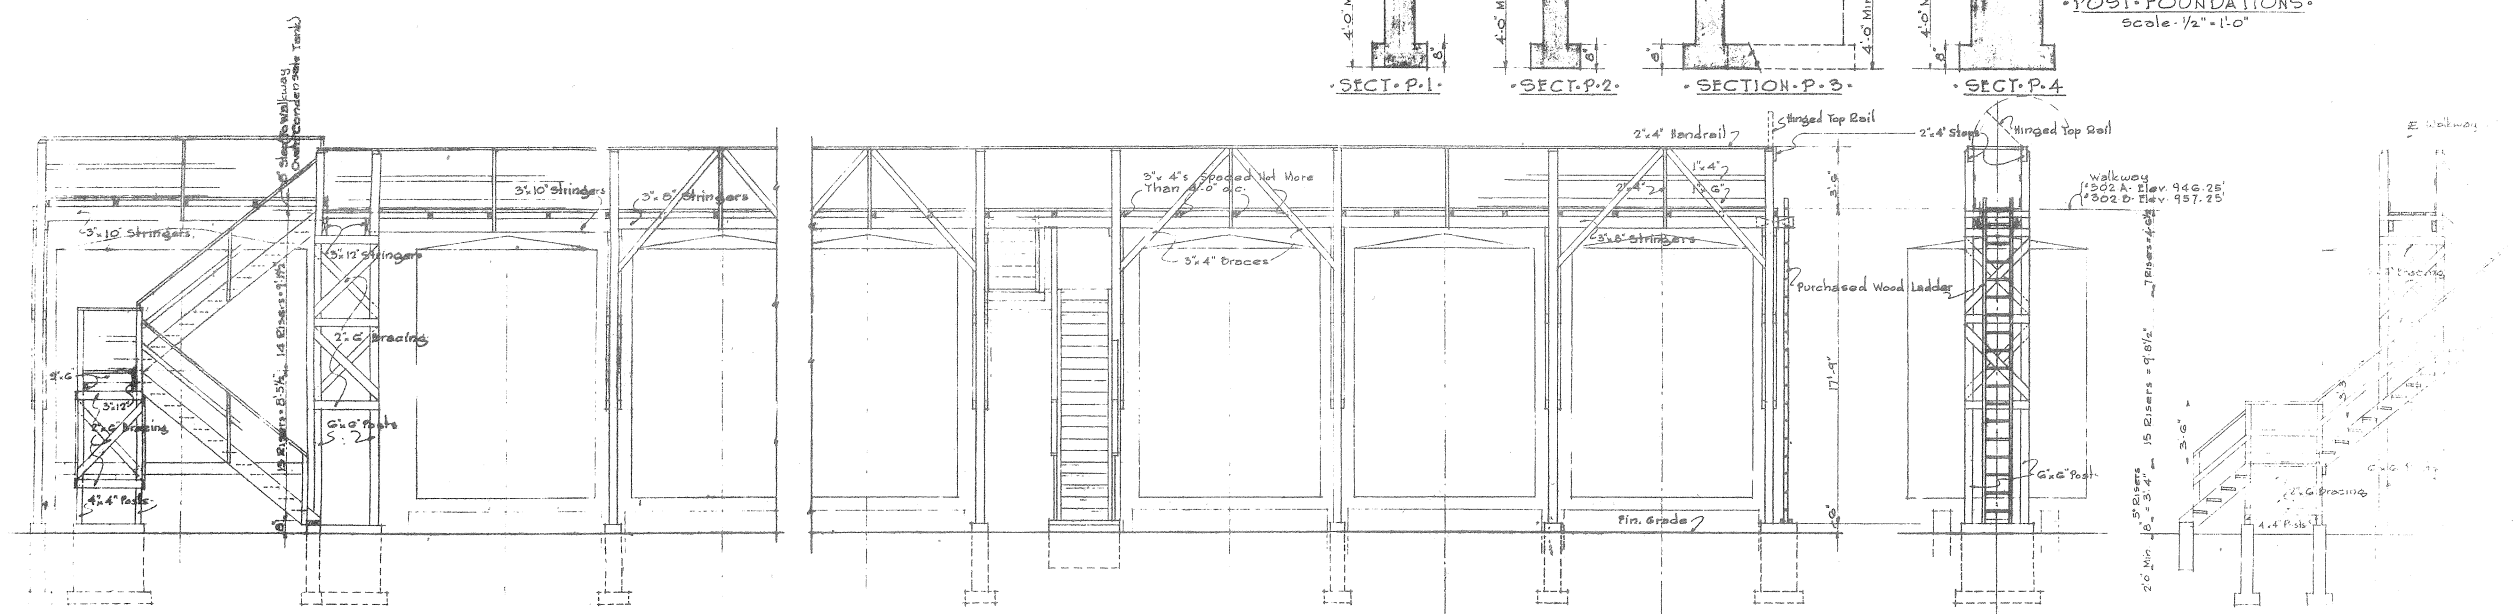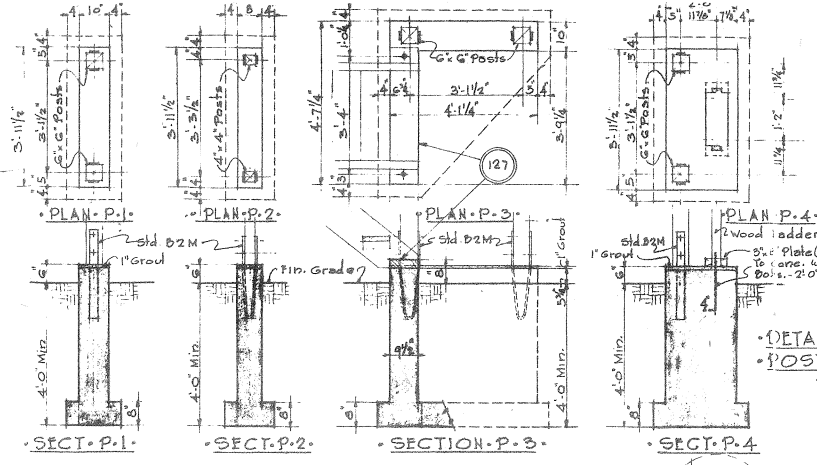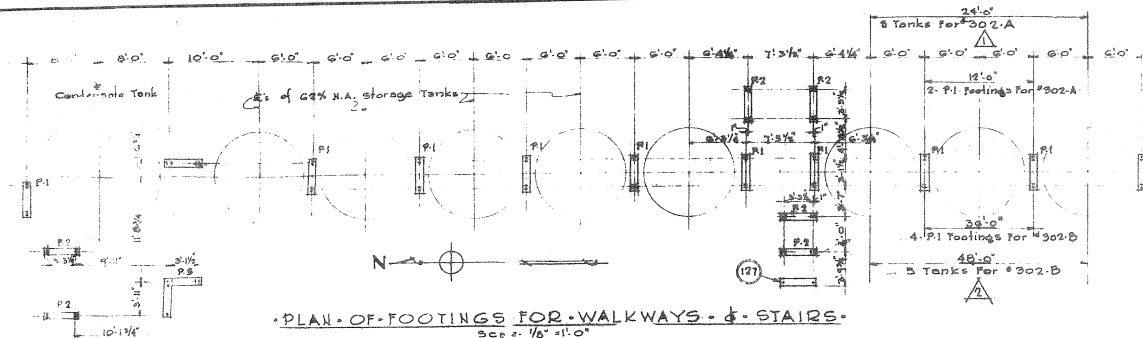

CONFIDENTIAL

GOPHER ORDNANCE WORKS  
ROSEMOUNT, MINNESOTA  
BUILDING PLANS  
PART I SECTION 8  
BLDG. NO. 302A&B

PREPARED IN U.S. ENGINEER OFFICE OMAHA, NEBRASKA