


GROUND FLOOR PLAN

CONFIDENTIAL

GOPHER ORDNANCE WORKS  
 ROSEMOUNT, MINNESOTA  
 BUILDING PLANS  
 PART I. SECTION 8  
 BLDG. 104

PREPARED IN U.S. ENGINEER OFFICE OMAHA, NEBRASKA

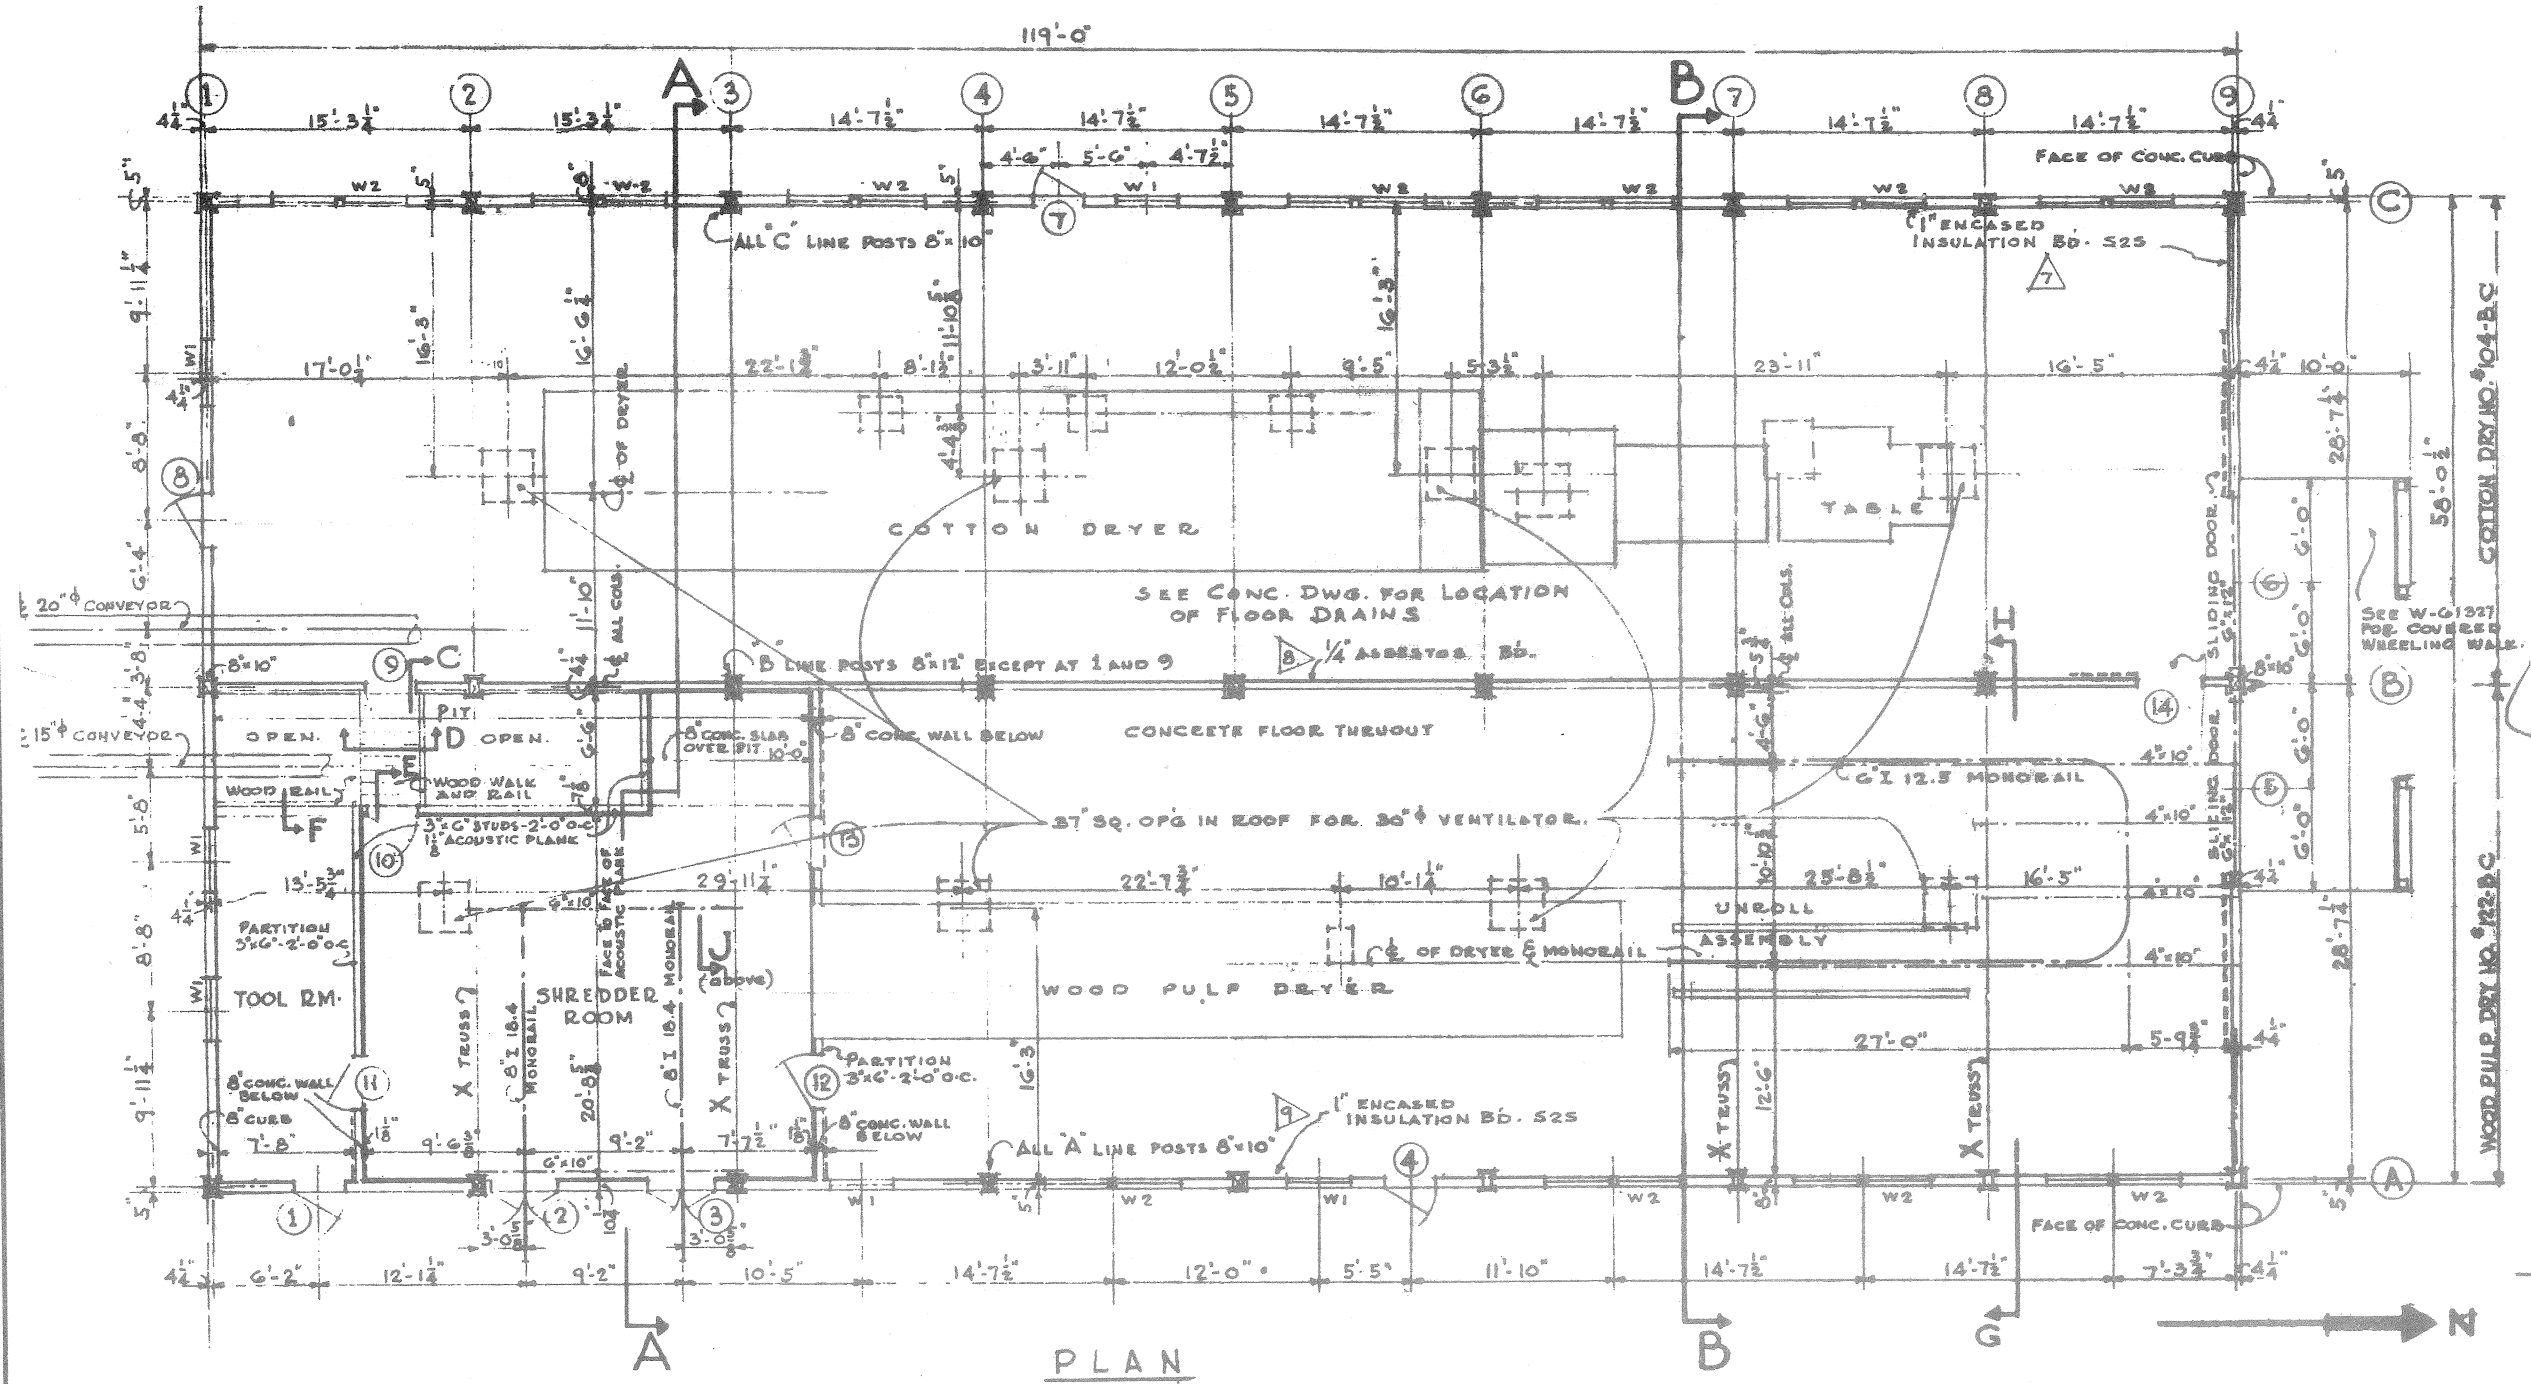

PLAN

CONFIDENTIAL

GOPHER ORDNANCE WORKS  
 ROSEMOUNT, MINNESOTA  
**BUILDING PLANS**  
 PART I. SECTION 8  
 BLDGS NO. 104B-C & 122B-C  
 PREPARED IN U.S. ENGINEER OFFICE OMAHA, NEBRASKA