


BUILDING PLANS  
PART I SECTION 8

BLDG. NO. 105 A-B-C

PREPARED IN U.S. ENGINEER OFFICE OMAHA, NEBRASKA

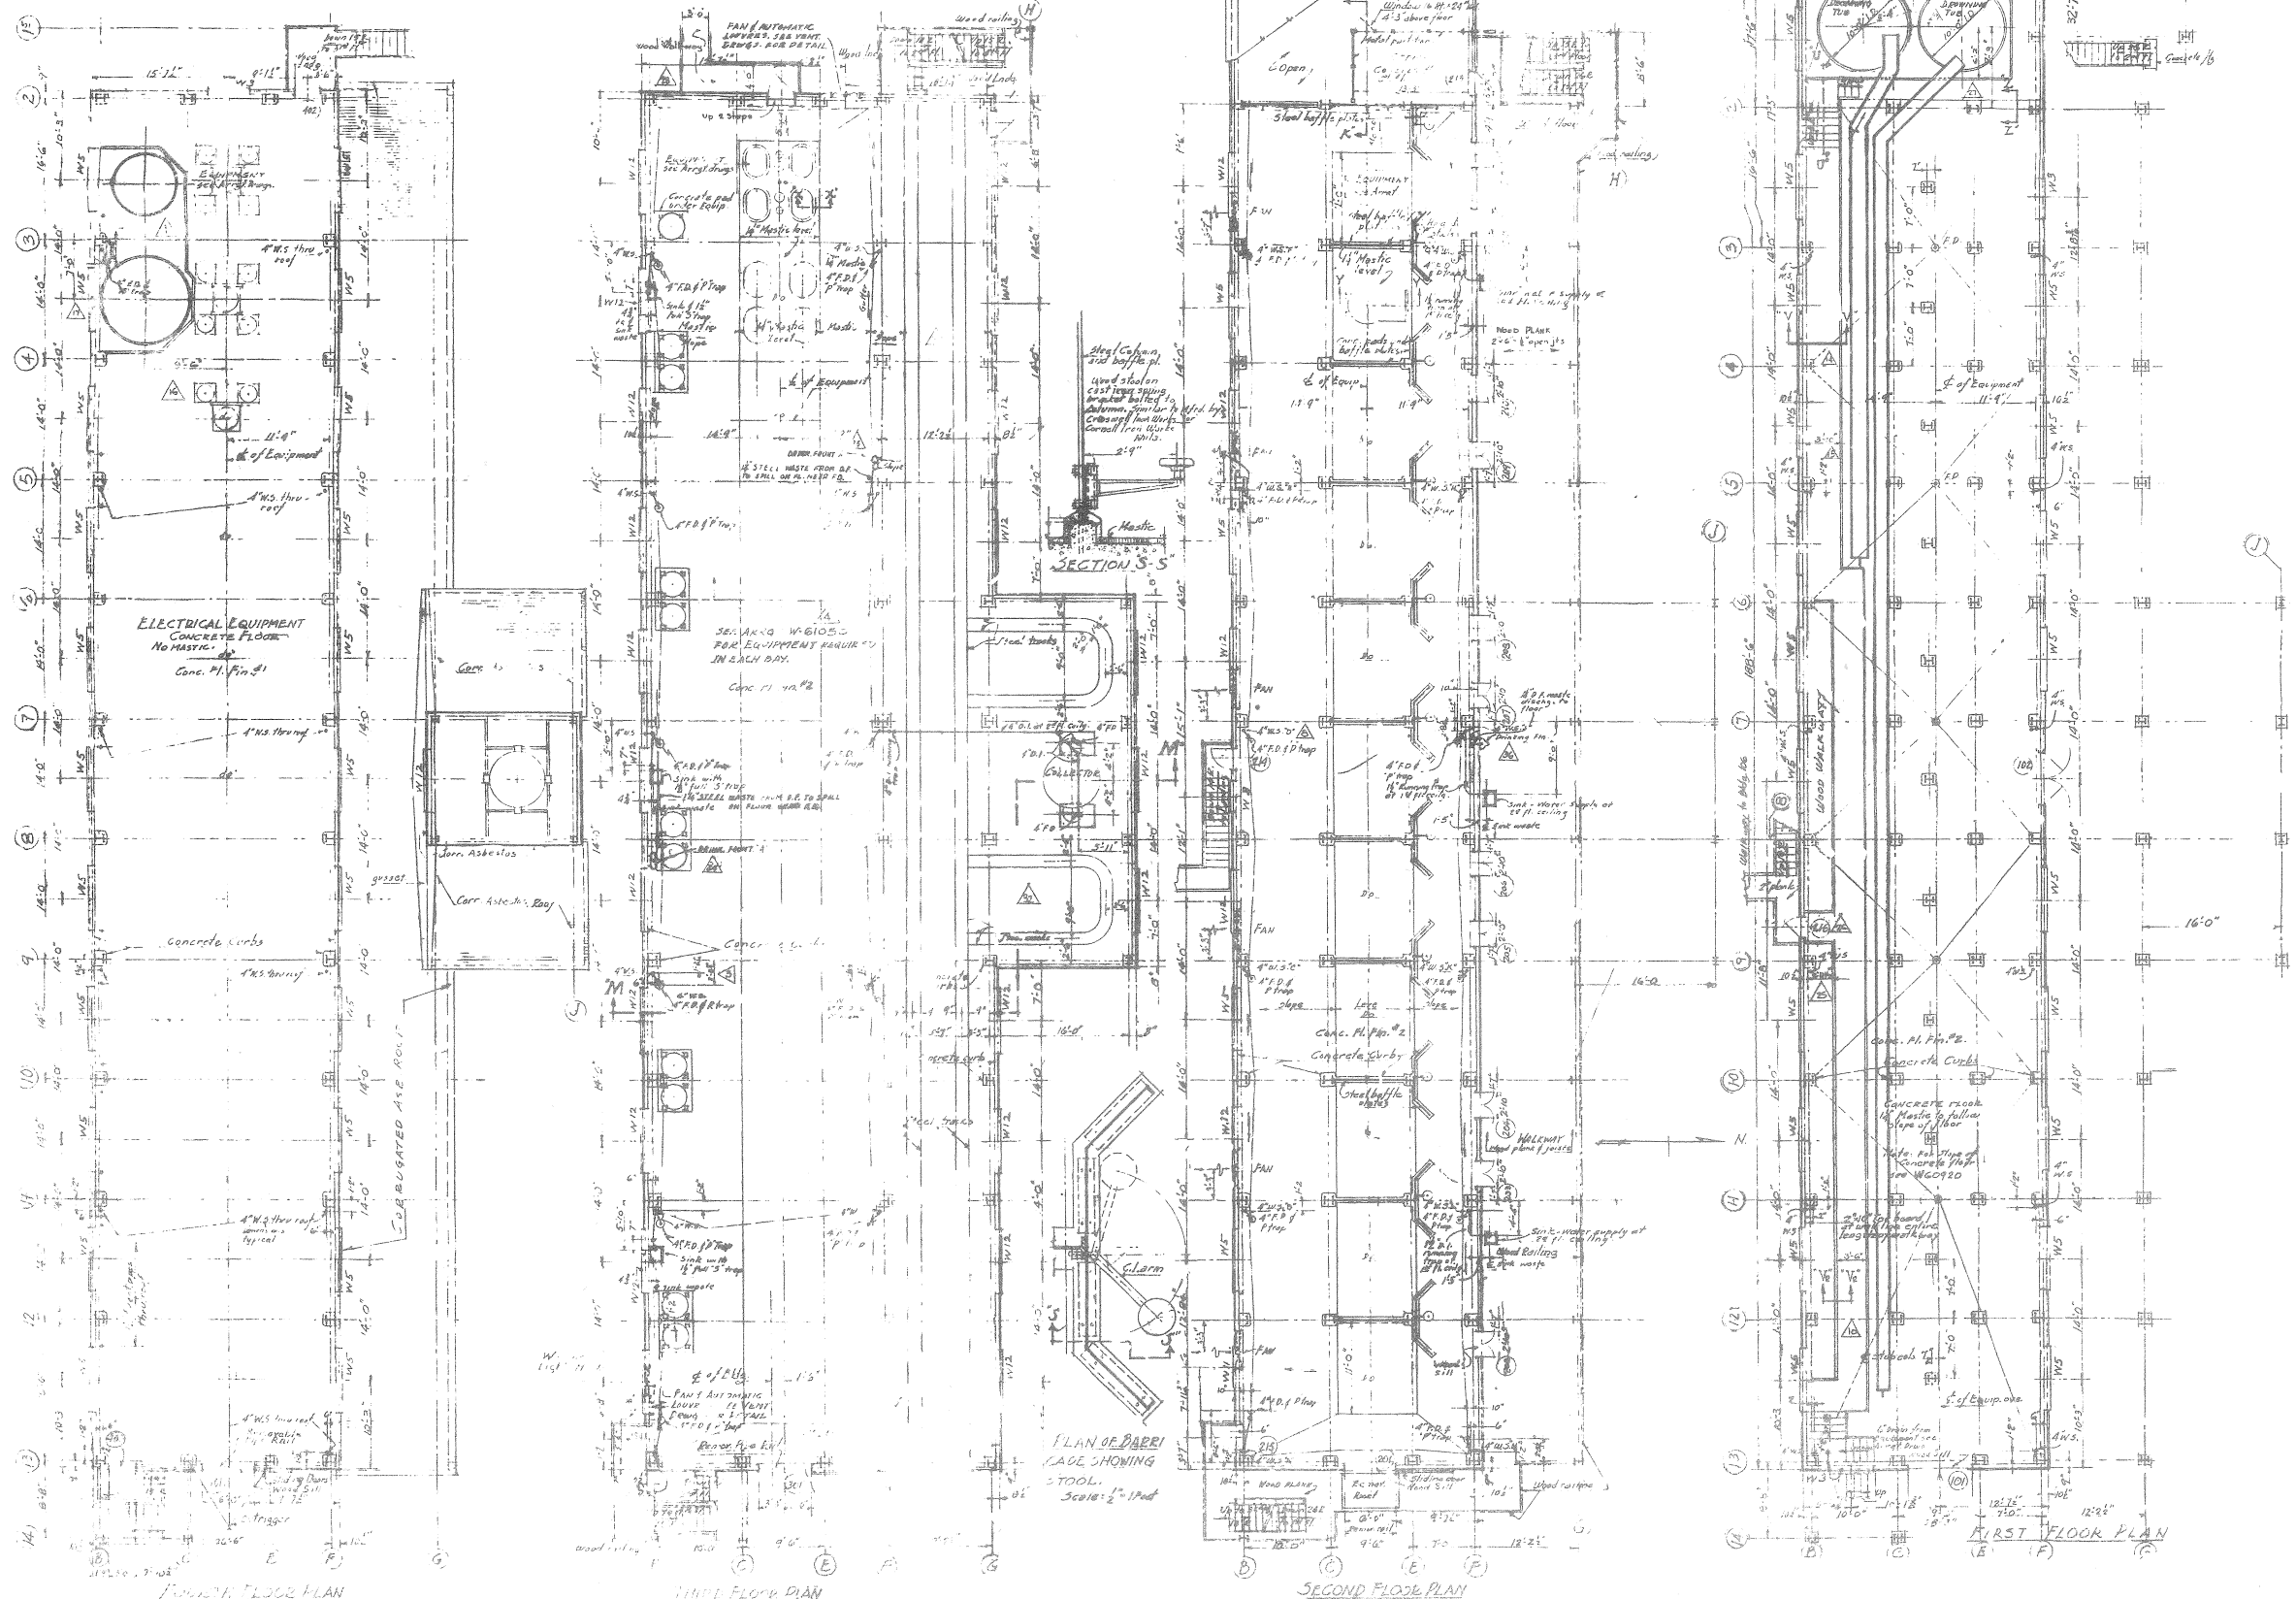


THIRD FLOOR PLAN

SECOND FLOOR PLAN

FIRST FLOOR PLAN

PLANS & DETAILS

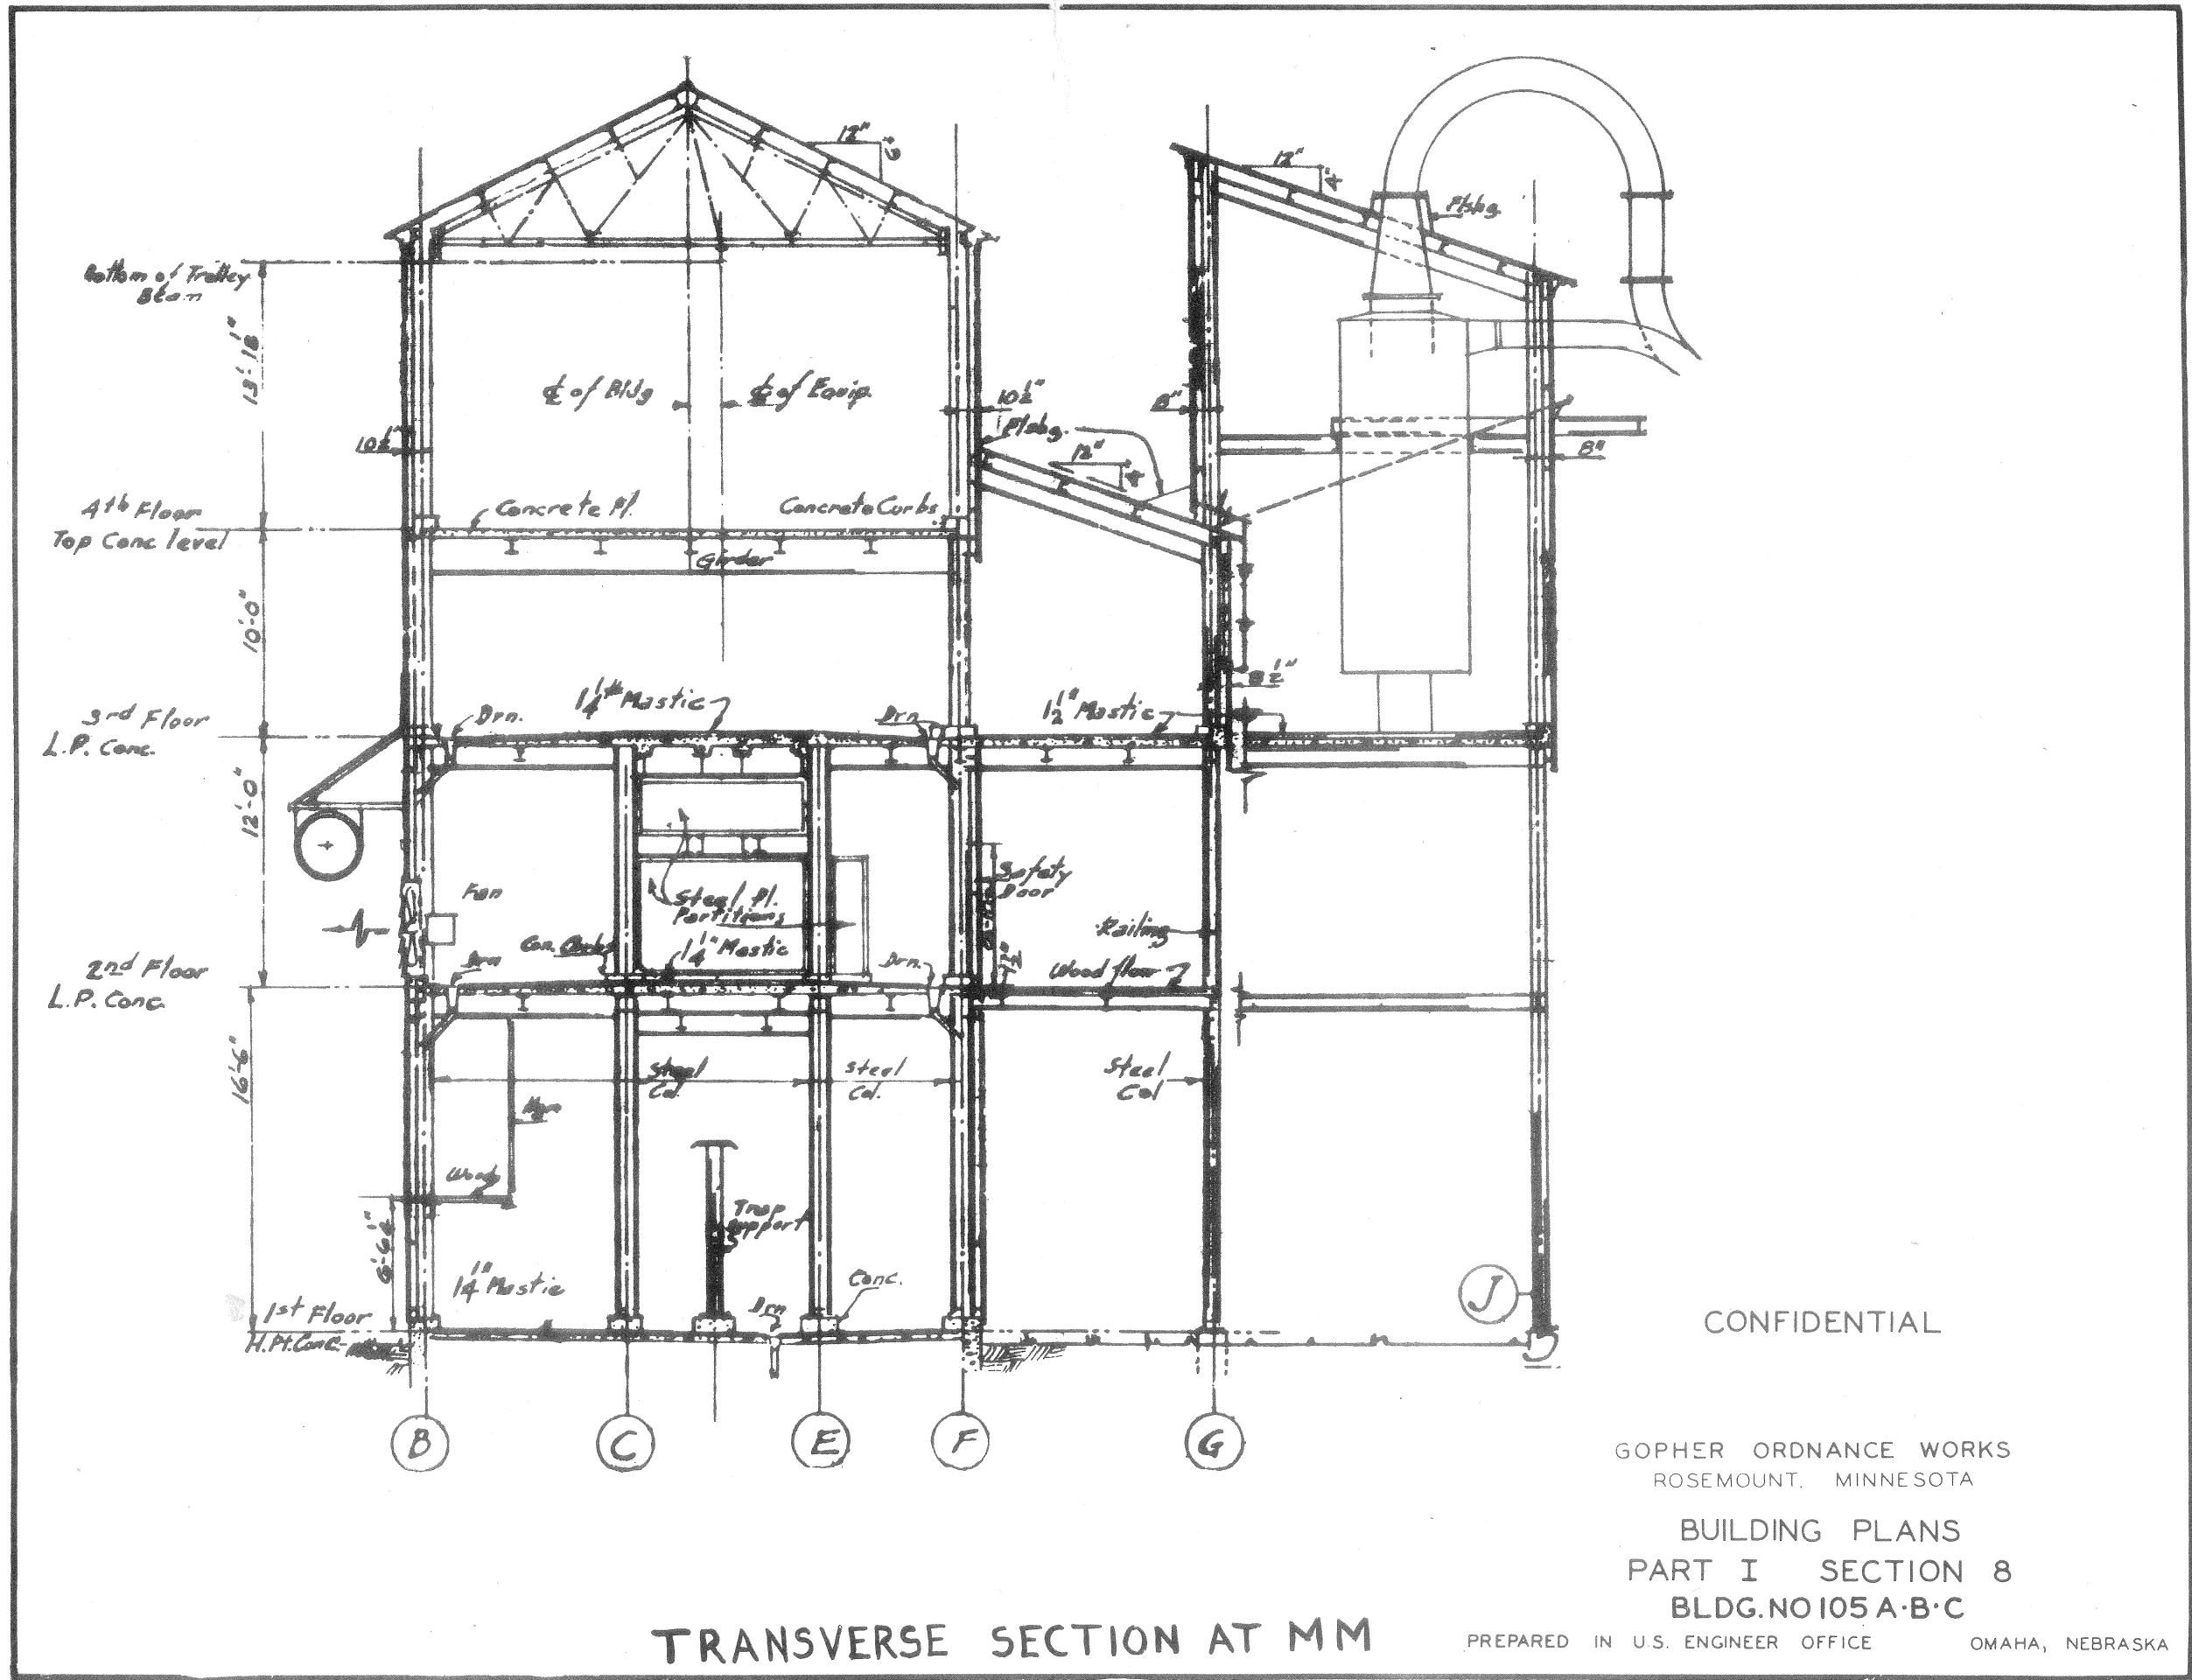



CONFIDENTIAL

GOPHER ORDNANCE WORKS  
ROSEMOUNT, MINNESOTA


BUILDING PLANS  
PART I SECTION 8  
BLDG. NO 105 A·B·C

PREPARED IN U.S. ENGINEER OFFICE OMAHA, NEBRASKA


TRANSVERSE SECTION AT MM

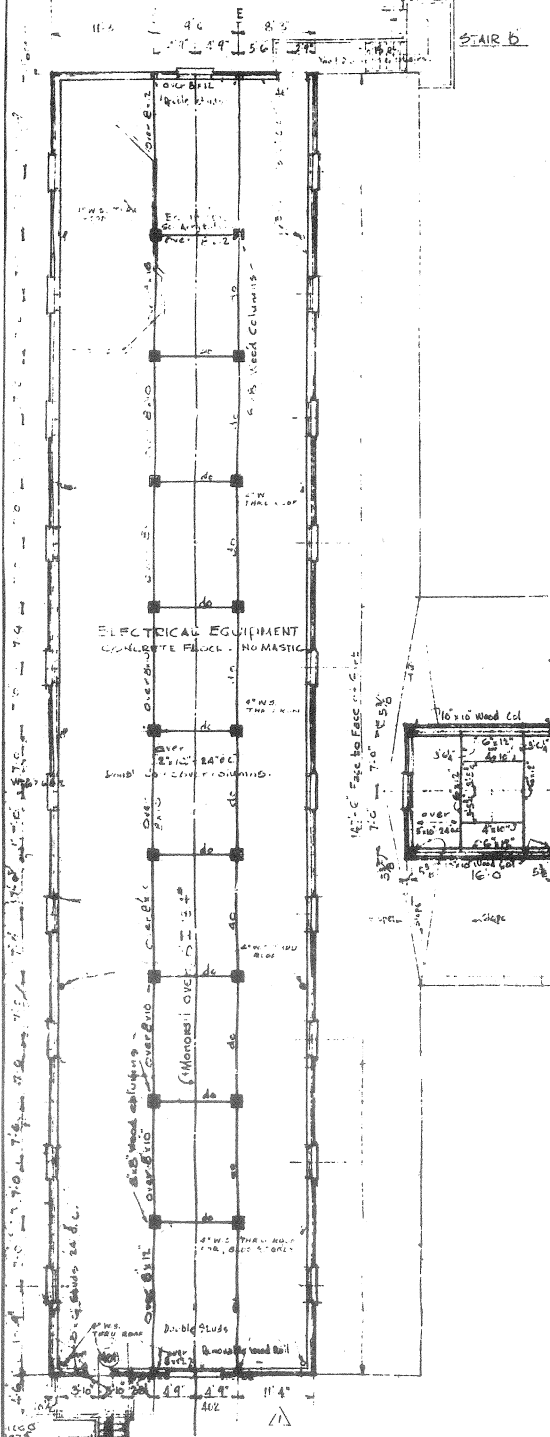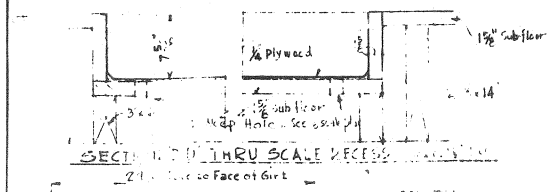


FOURTH FLOOR PLAN

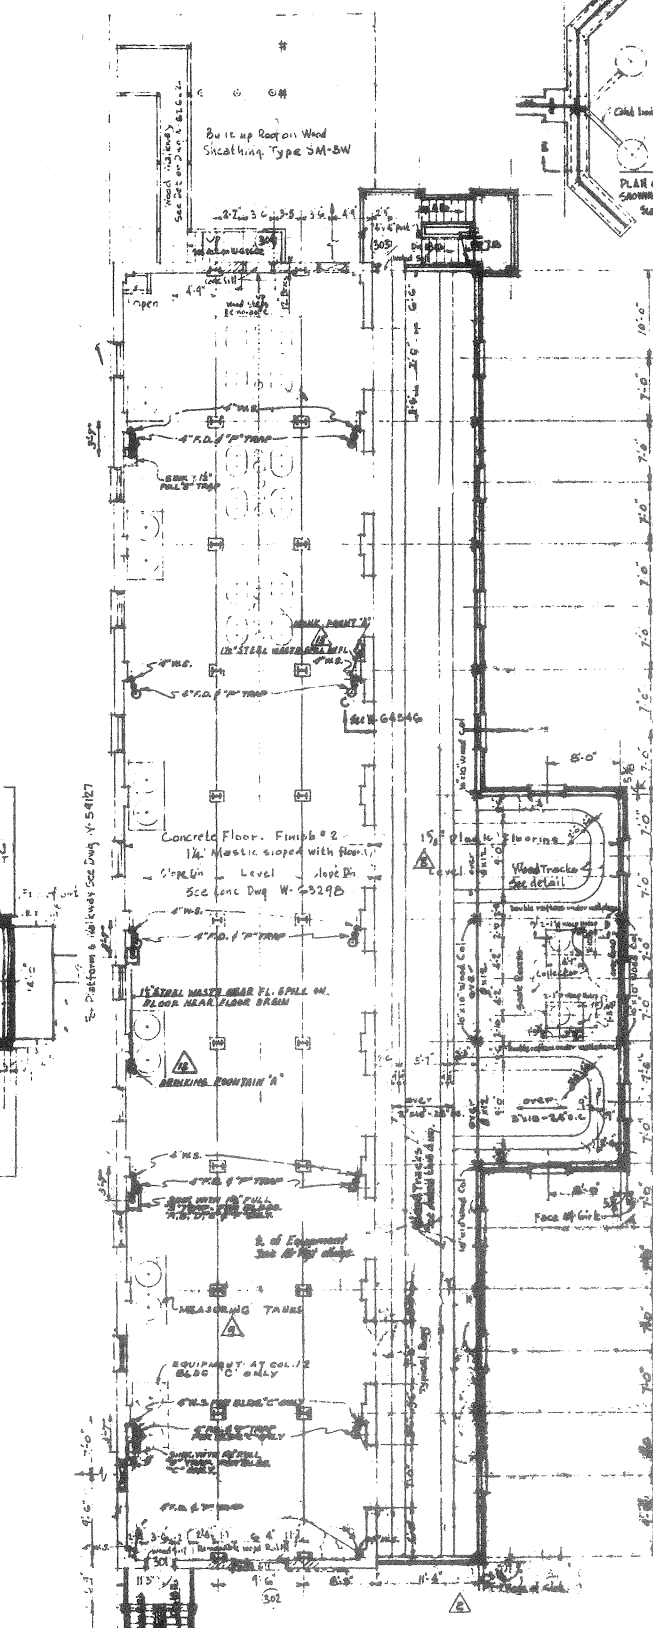

THIRD FLOOR PLAN

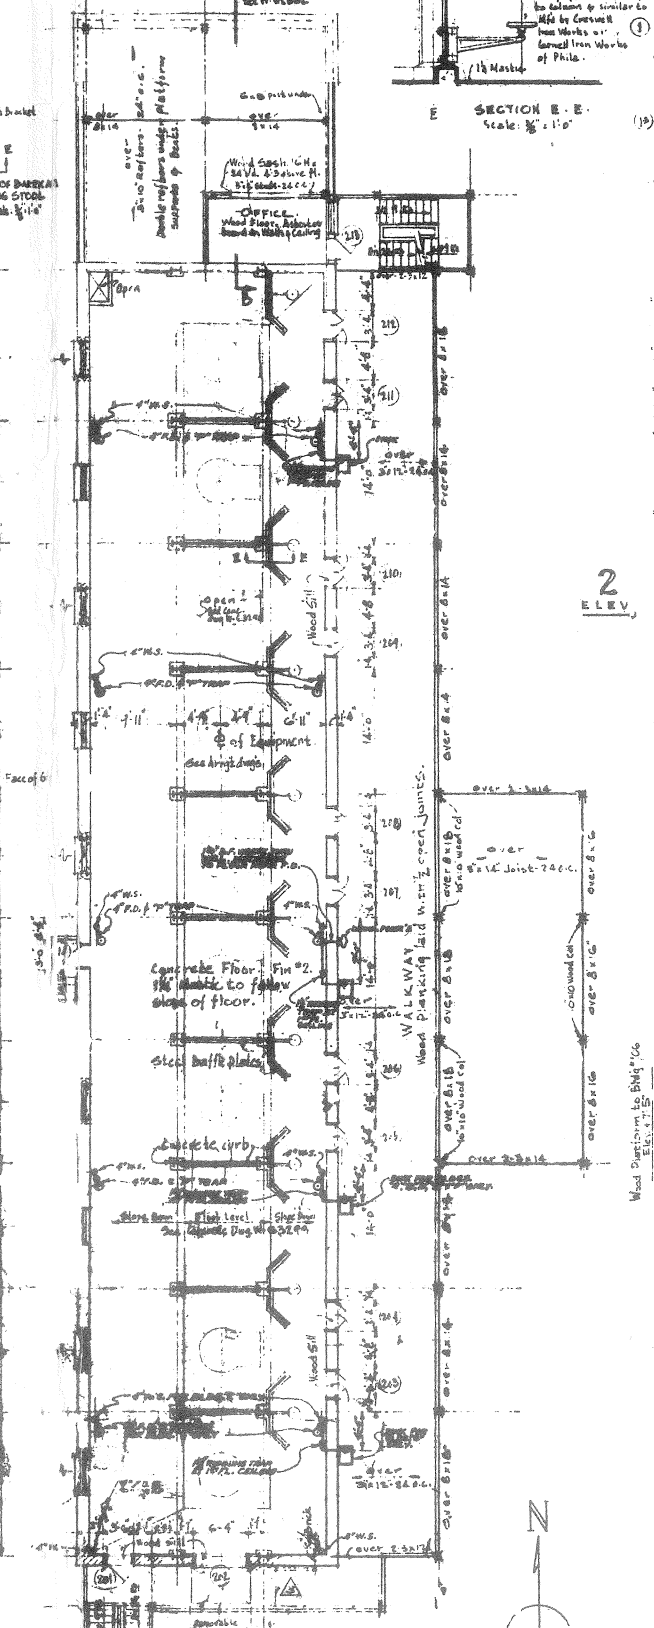

SECOND FLOOR PLAN

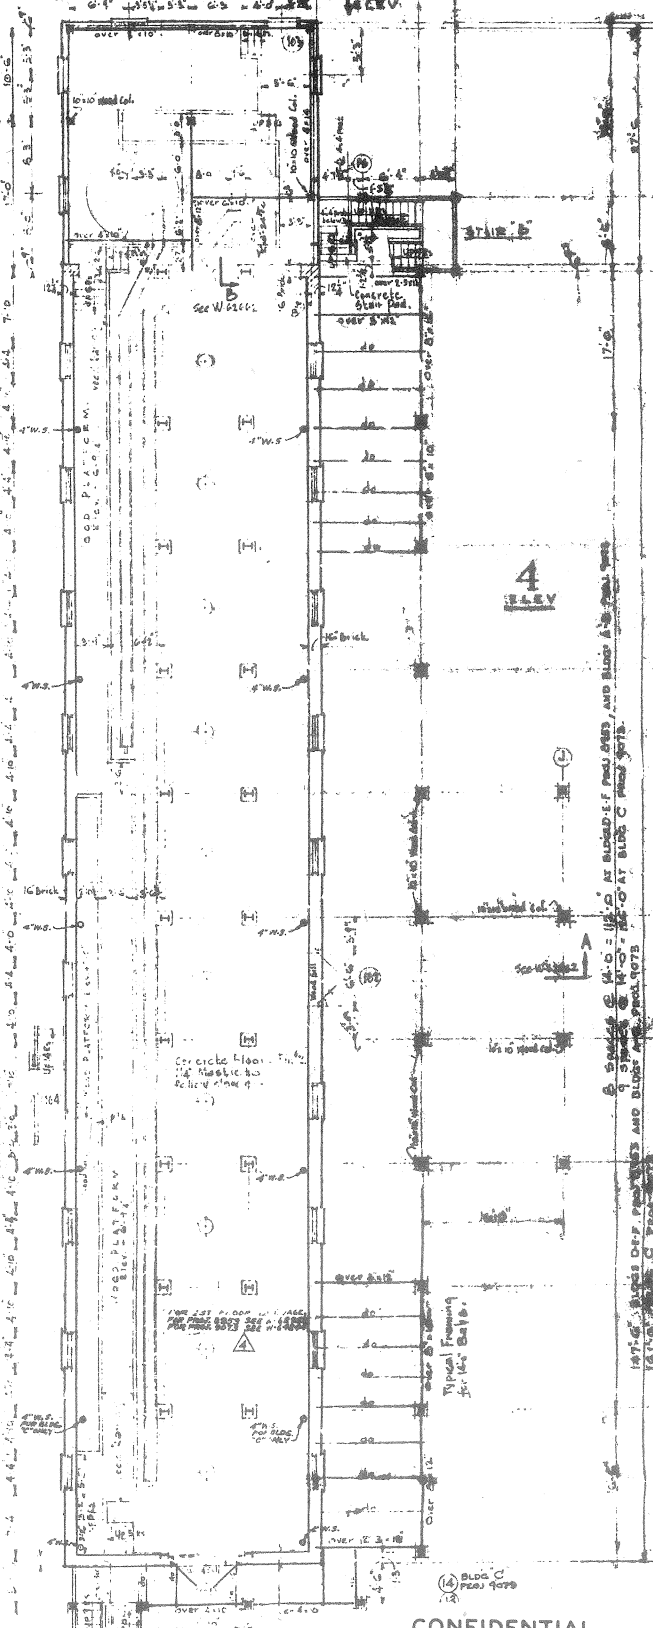

FIRST FLOOR PLAN

NOTE: See Concrete Drawings for Floor Drains, Pipe Sleeves, Drainage Piping, etc. All Wood Columns unless otherwise noted to be 6\"/>




3 ELEV

2 ELEV

4 ELEV

CONFIDENTIAL  
GOPHER ORDNANCE WORKS  
ROSEMOUNT, MINNESOTA  
BUILDING PLANS  
PART I. SECTION 8  
BUILDING NO. 105  
PREPARED IN U.S. ENGINEER OFFICE OMAHA, NEBRASKA

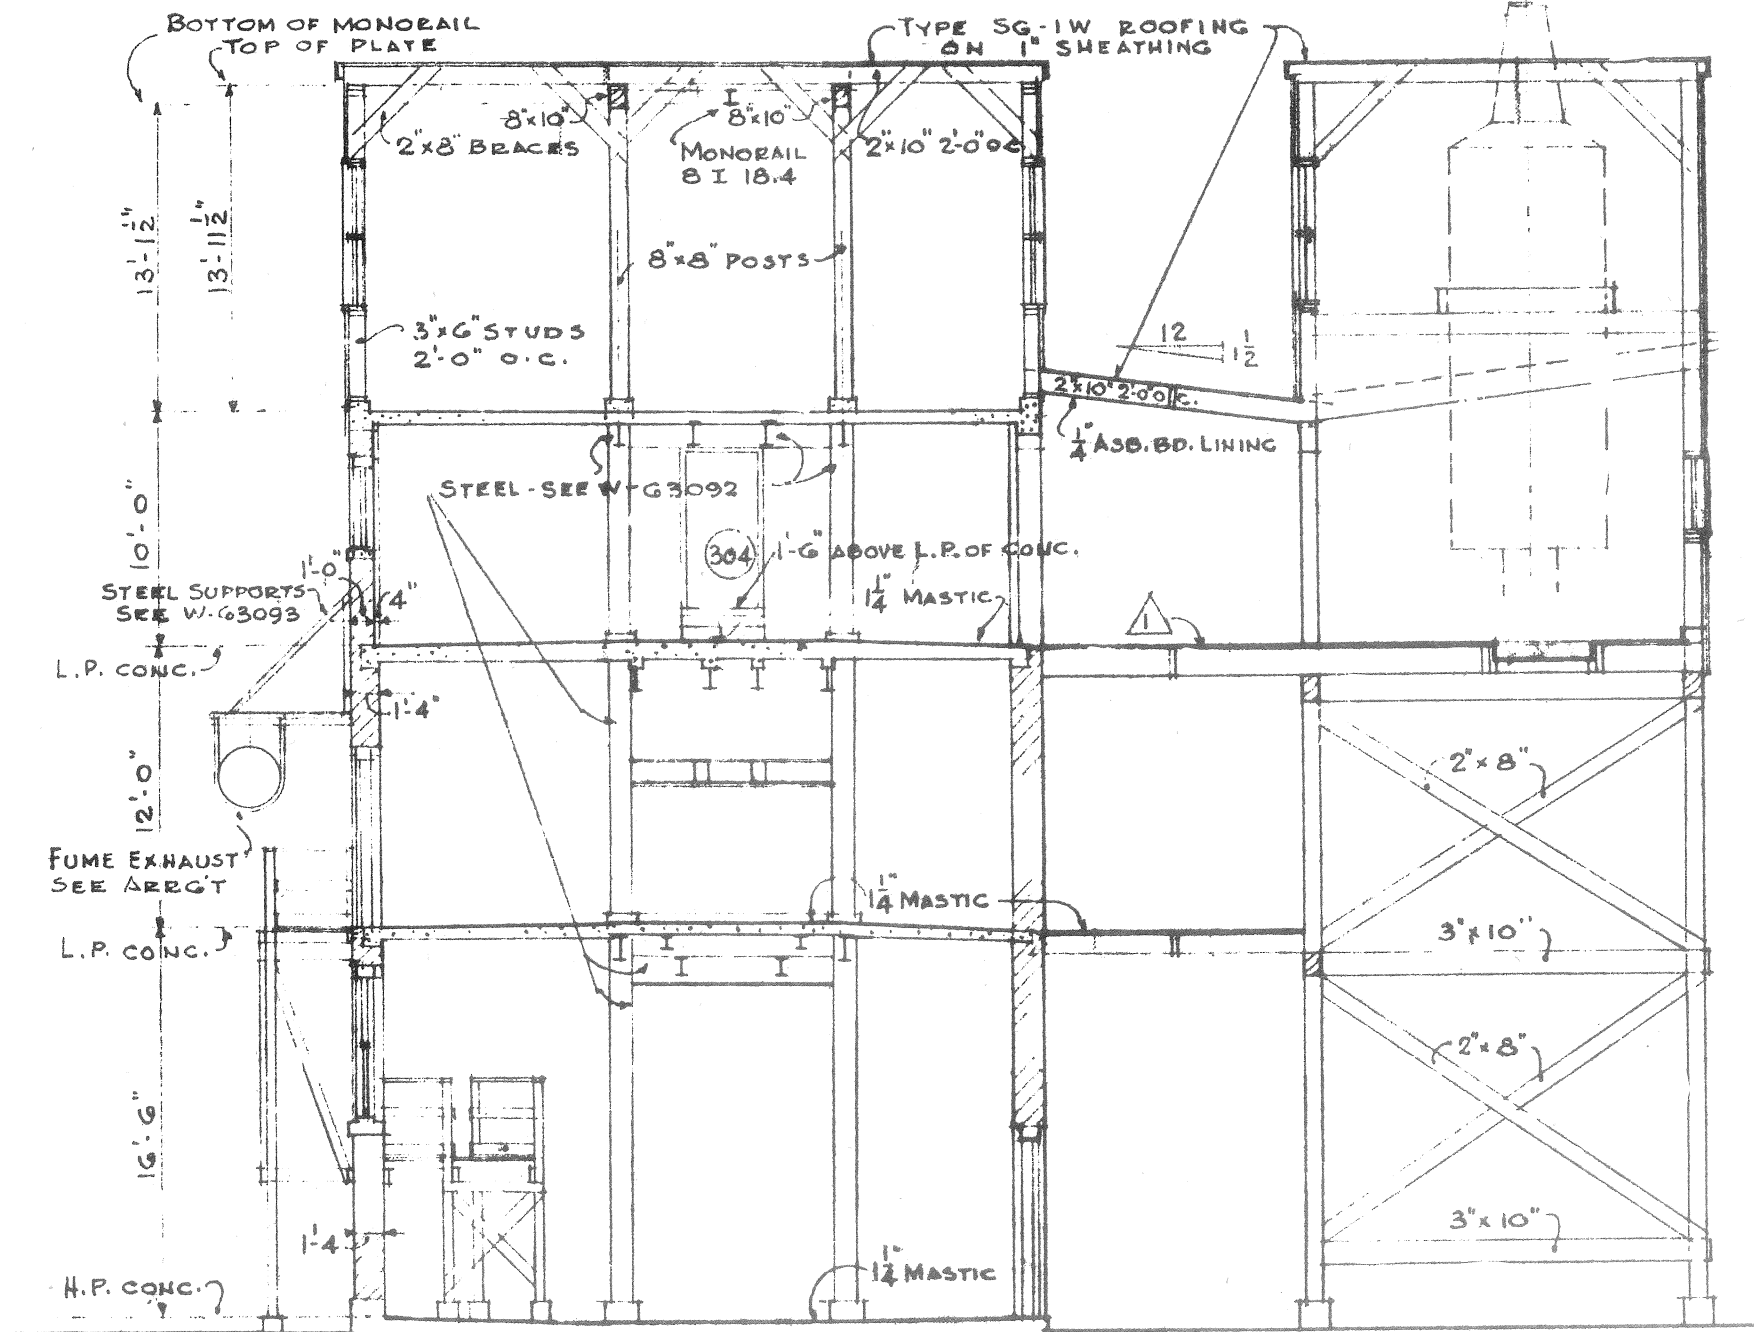

SECT A-A

CONFIDENTIAL

GOPHER ORDNANCE WORKS  
ROSEMOUNT, MINNESOTA

BUILDING PLANS  
PART I SECTION 8  
BLDG. NO 105 D·E·F

PREPARED IN U.S. ENGINEER OFFICE OMAHA, NEBRASKA