


OPERATING FLOOR FRAMING PLAN 'A'

CONFIDENTIAL

GOPHER ORDNANCE WORKS  
 ROSEMOUNT, MINNESOTA  
 BUILDING PLANS  
 PART I SECTION 8  
 BLDG. NO. 108A TO F  
 PREPARED IN U.S. ENGINEER OFFICE  
 OMAHA, NEBRASKA

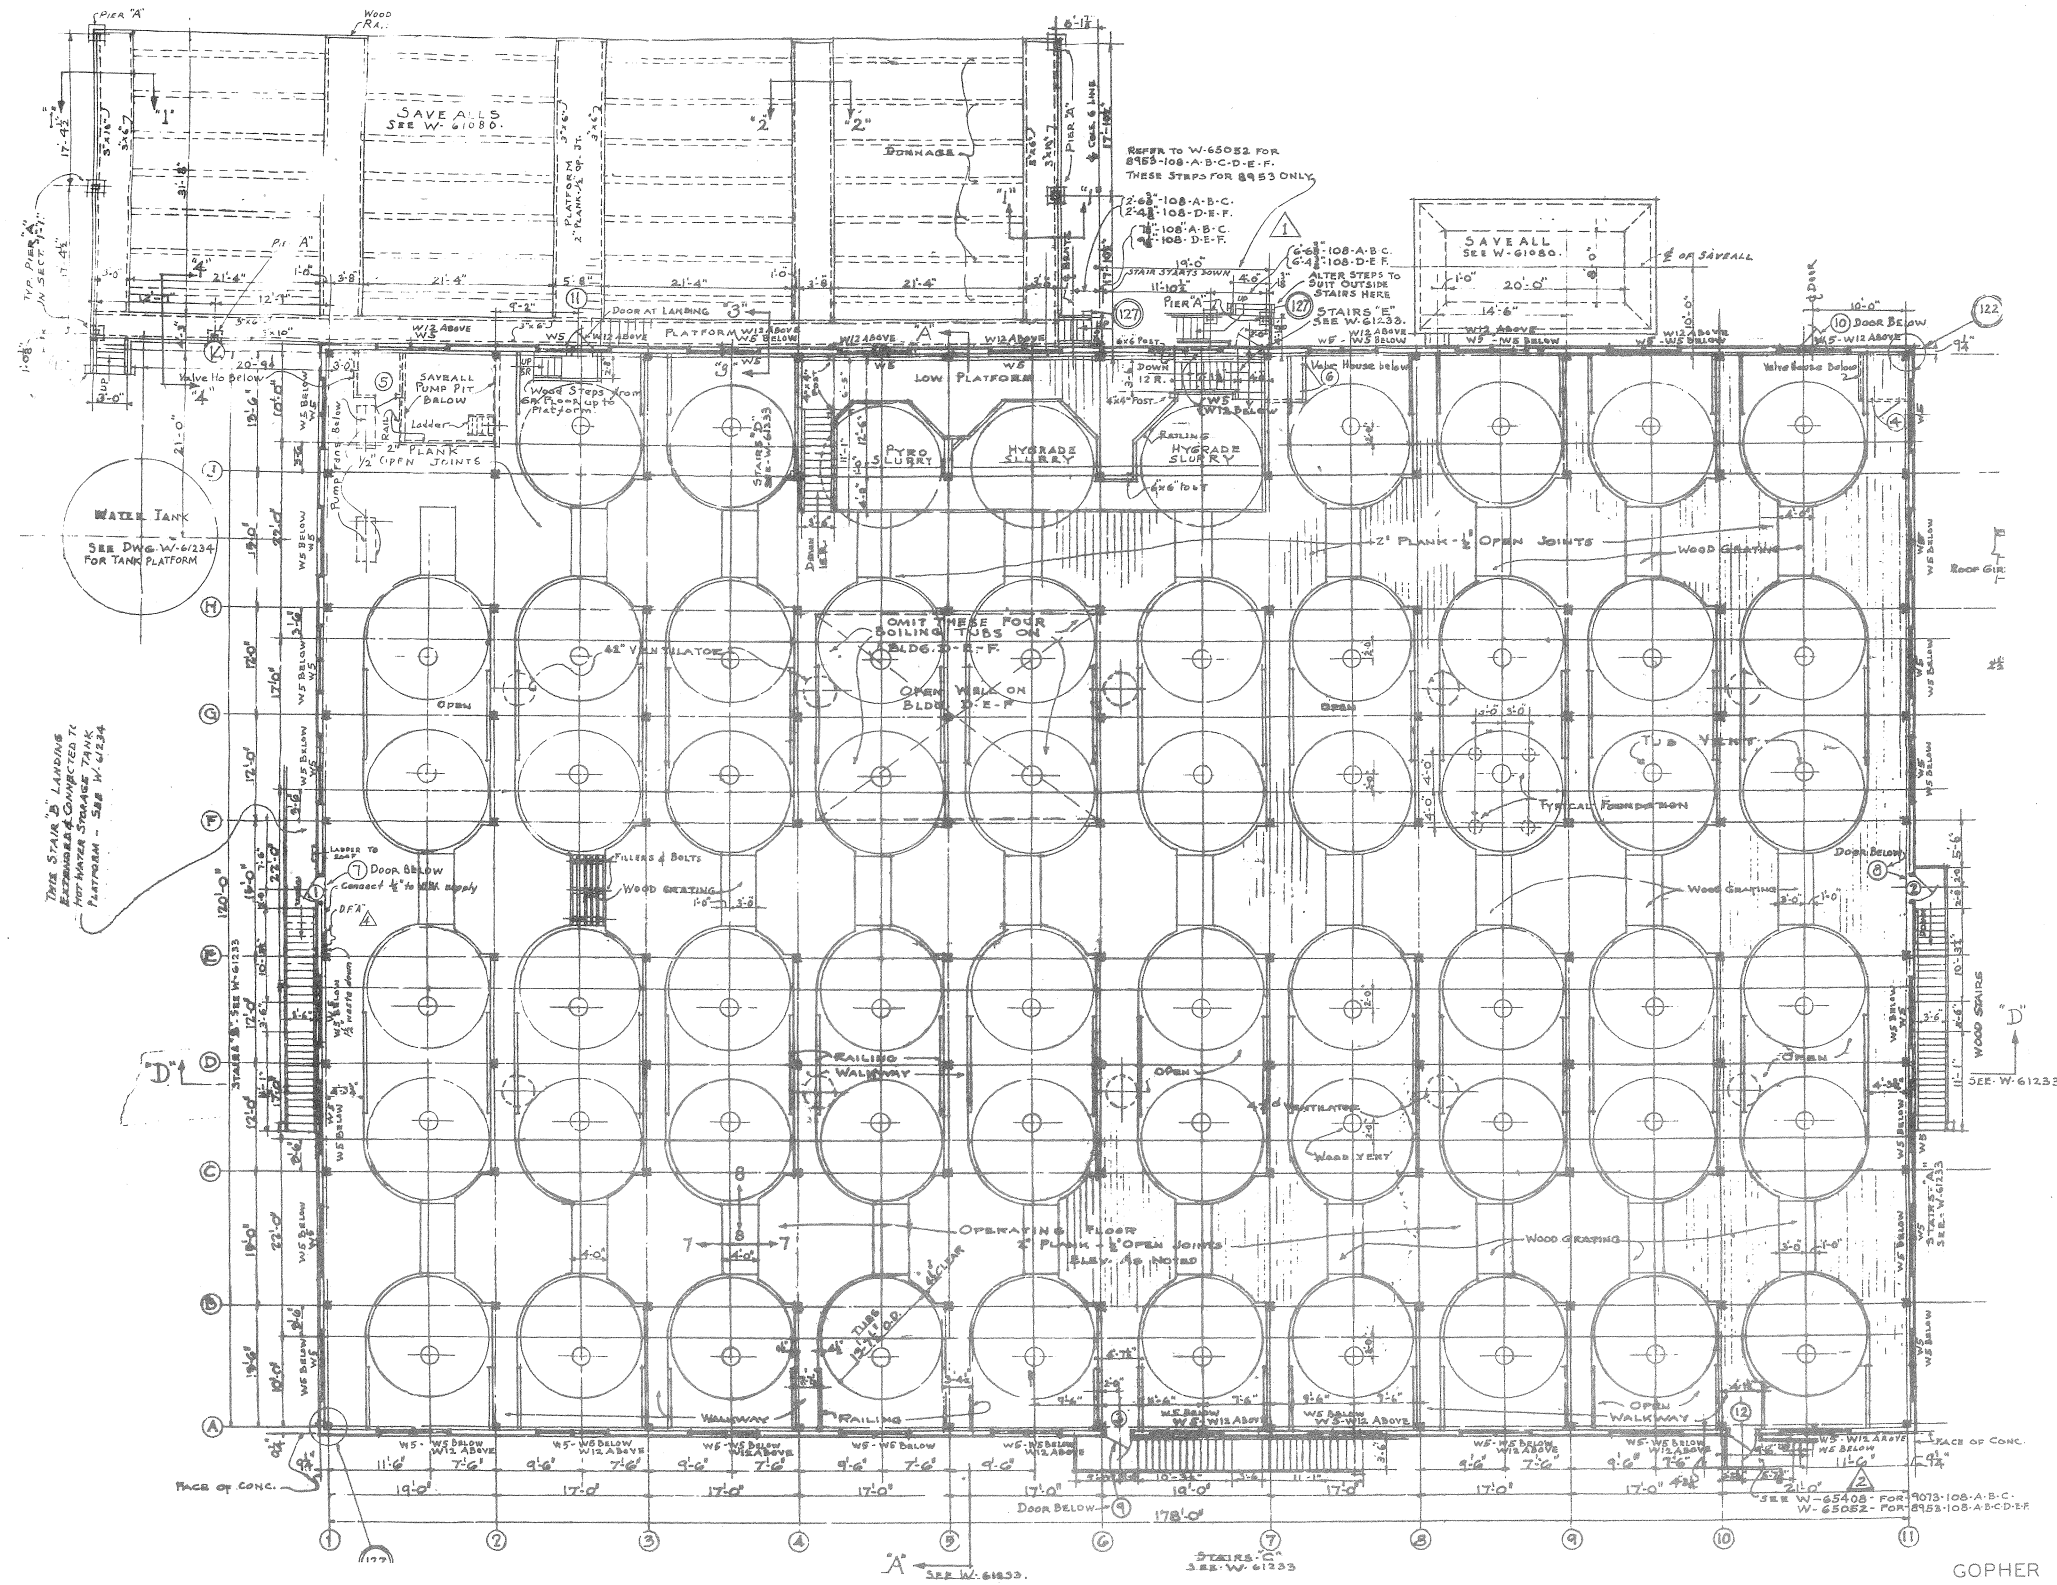


CONFIDENTIAL


OPERATING FLOOR PLAN

GOPHER ORDNANCE WORKS  
 ROSEMOUNT, MINNESOTA  
 BUILDING PLANS  
 PART I. SECTION 8  
 BLDG. NO. 108-A-B-C-D-E-F

PREPARED IN U.S. ENGINEER OFFICE OMAHA, NEBRASKA

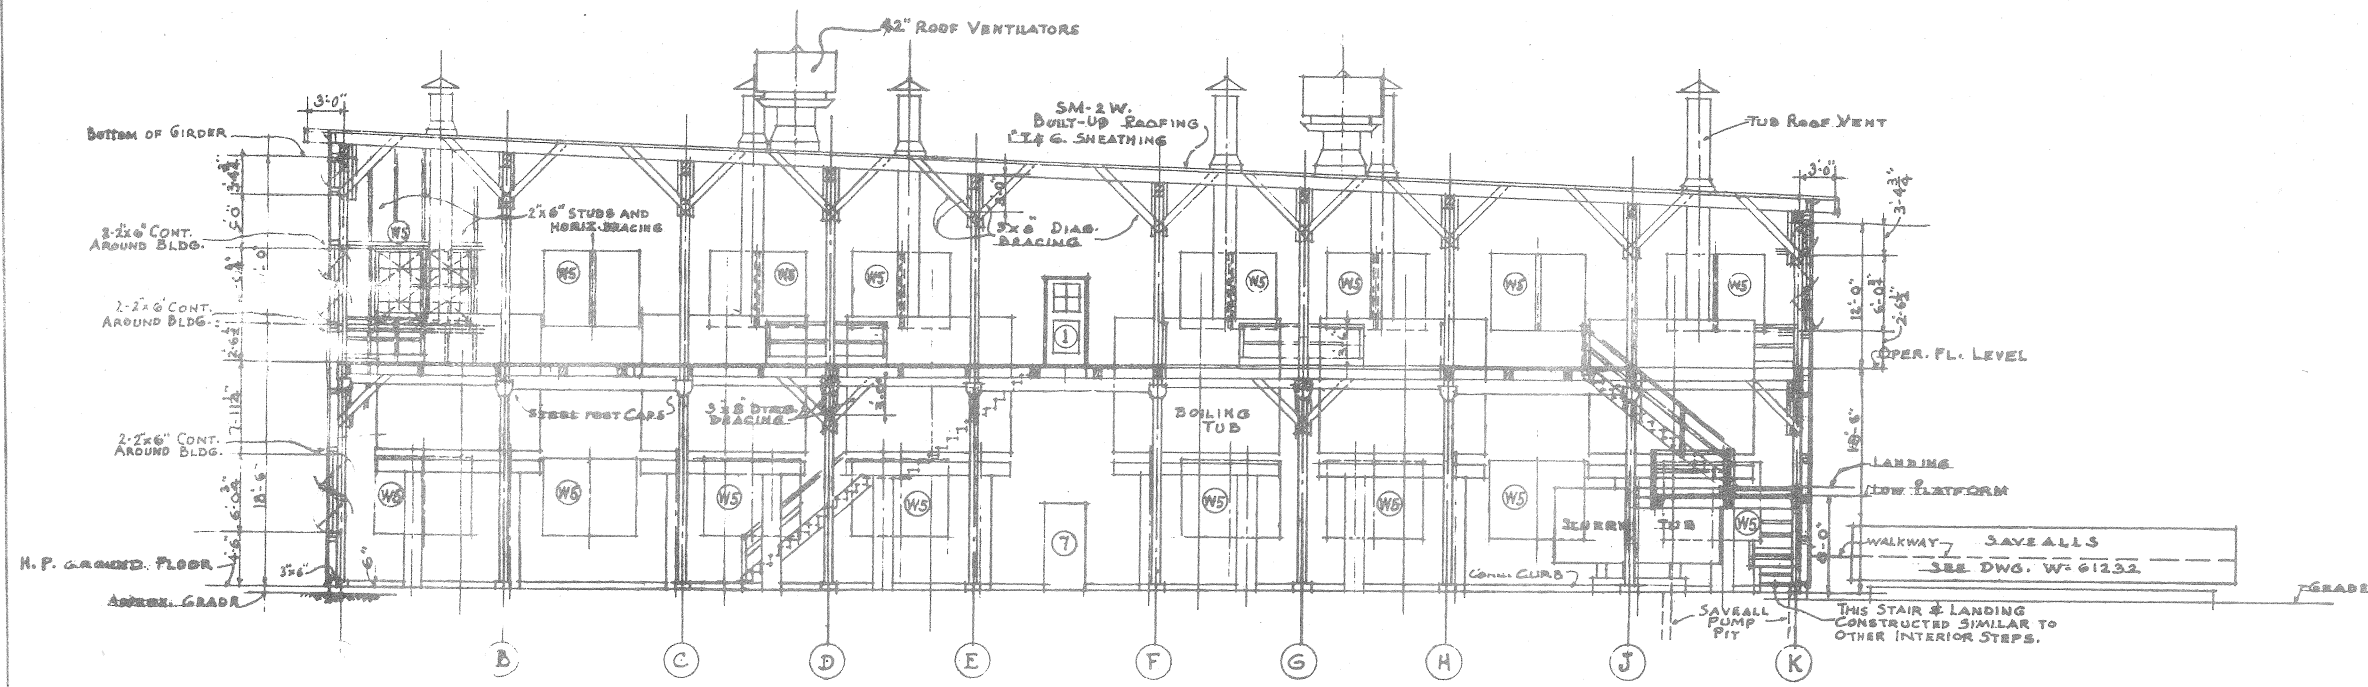

CROSS SECTION - "A-A"

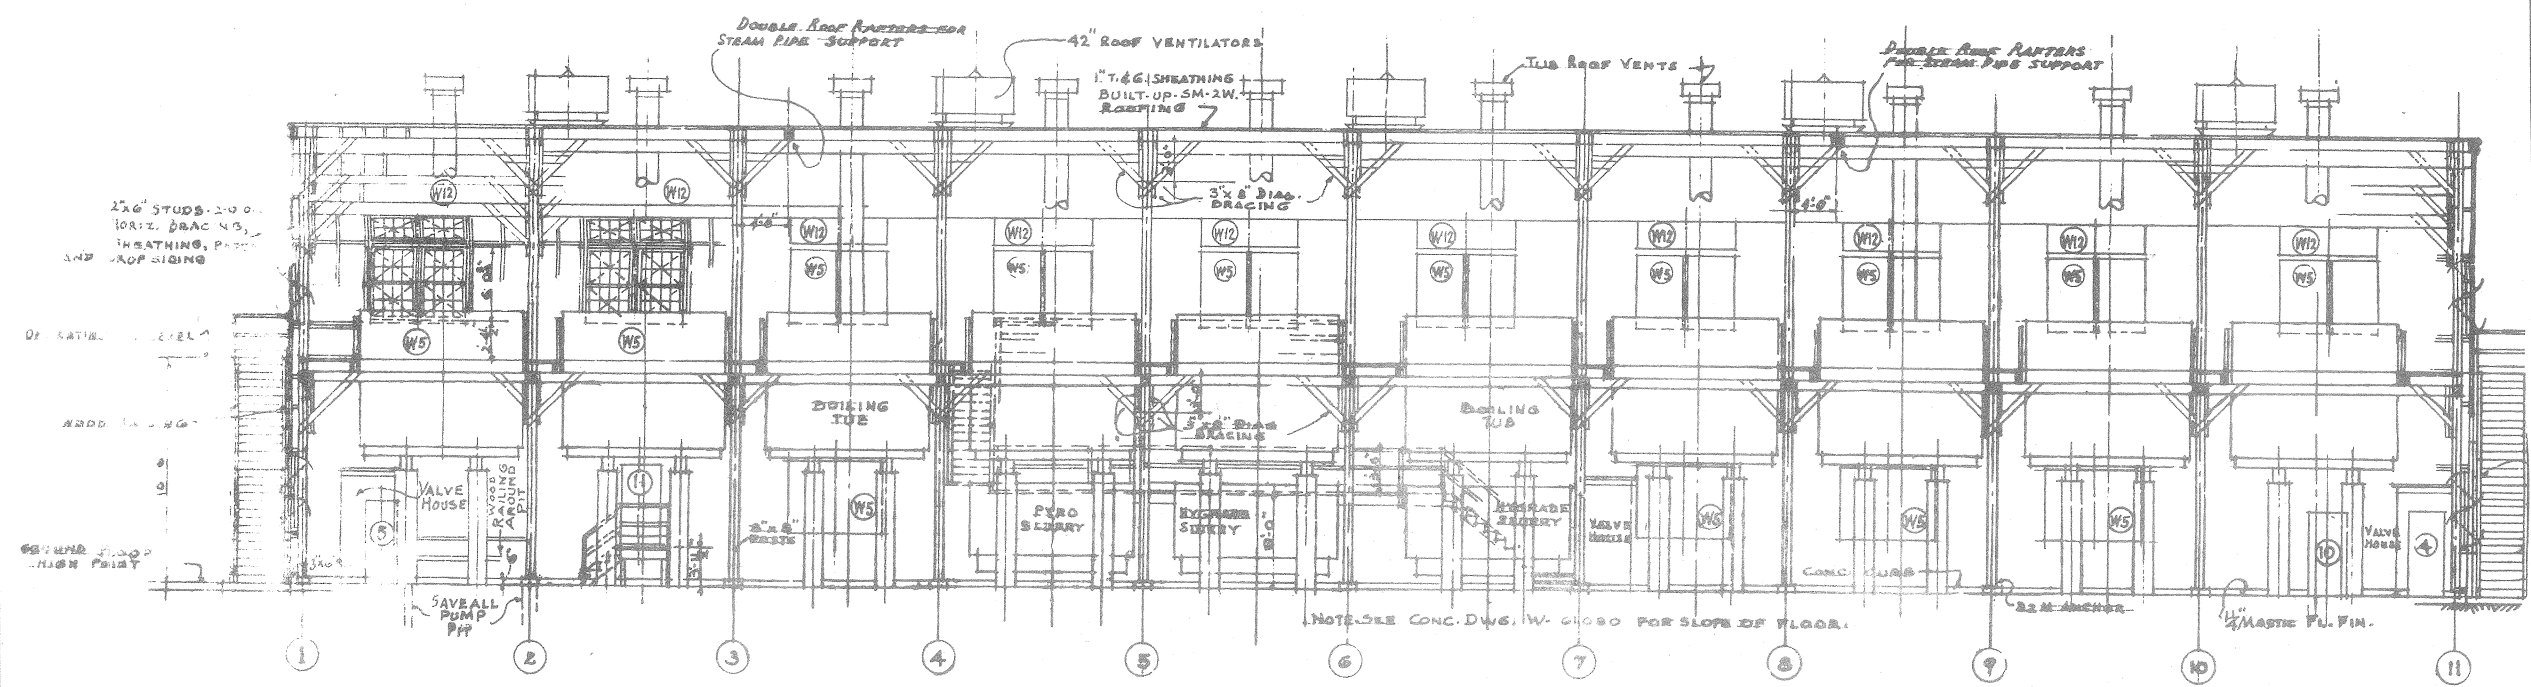

LONGITUDINAL SECTION D-D

GOPHER ORDNANCE WORKS  
ROSEMOUNT, MINNESOTA

BUILDING PLANS  
PART I SECTION 8  
BLDG. NO. 108 A TO F

CONFIDENTIAL

PREPARED IN U.S. ENGINEER OFFICE OMAHA, NEBRASKA