


CONFIDENTIAL

GOPHER ORDNANCE WORKS  
ROSEMOUNT MINNESOTA  
BUILDING PLANS  
PART SECTION  
BLDG 120A-B-C-D-E-F

PREPARED IN U.S. ENGINEER OFFICE OMAHA NEBRASKA

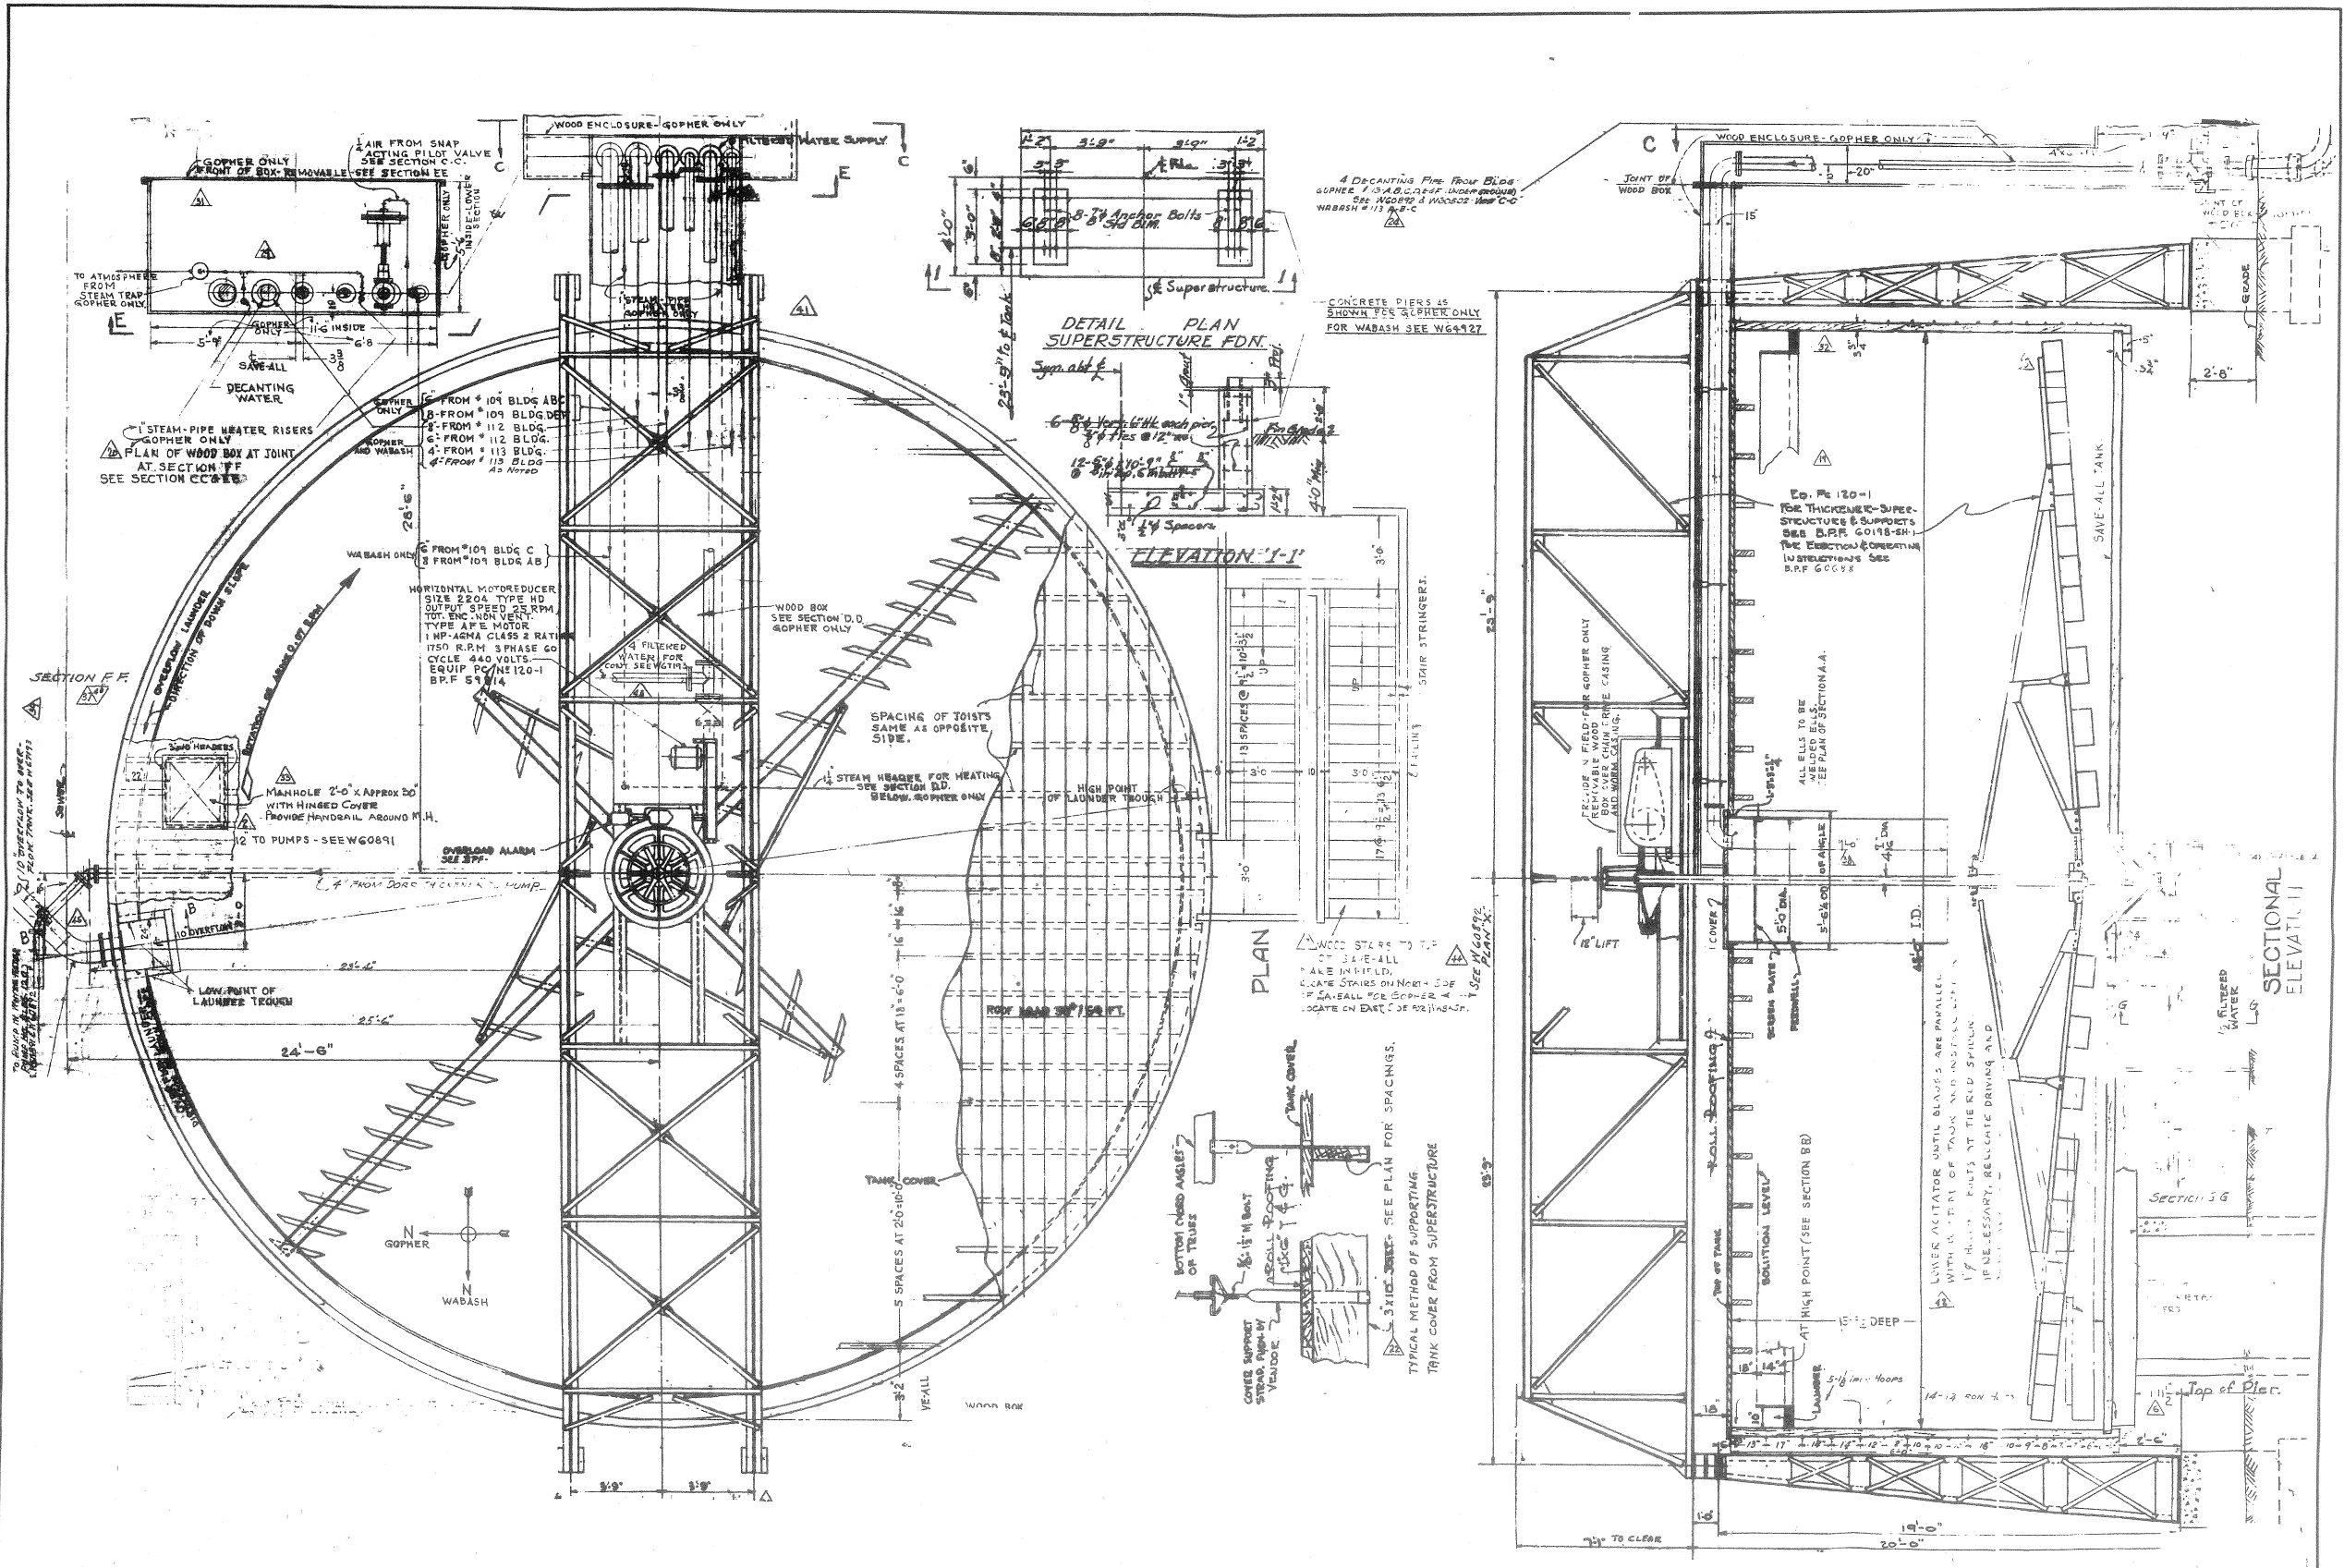

GOPHER ORDNANCE WORKS  
 ROSEMOUNT, MINNESOTA  
 EQUIPMENT LAYOUT DRAWING  
 PART III. SECTION I  
 BLDG. 120 A-B-C-D-E-F

CONFIDENTIAL

PREPARED IN U.S. ENGINEER OFFICE OMAHA, NEBRASKA