


ROOF PLAN

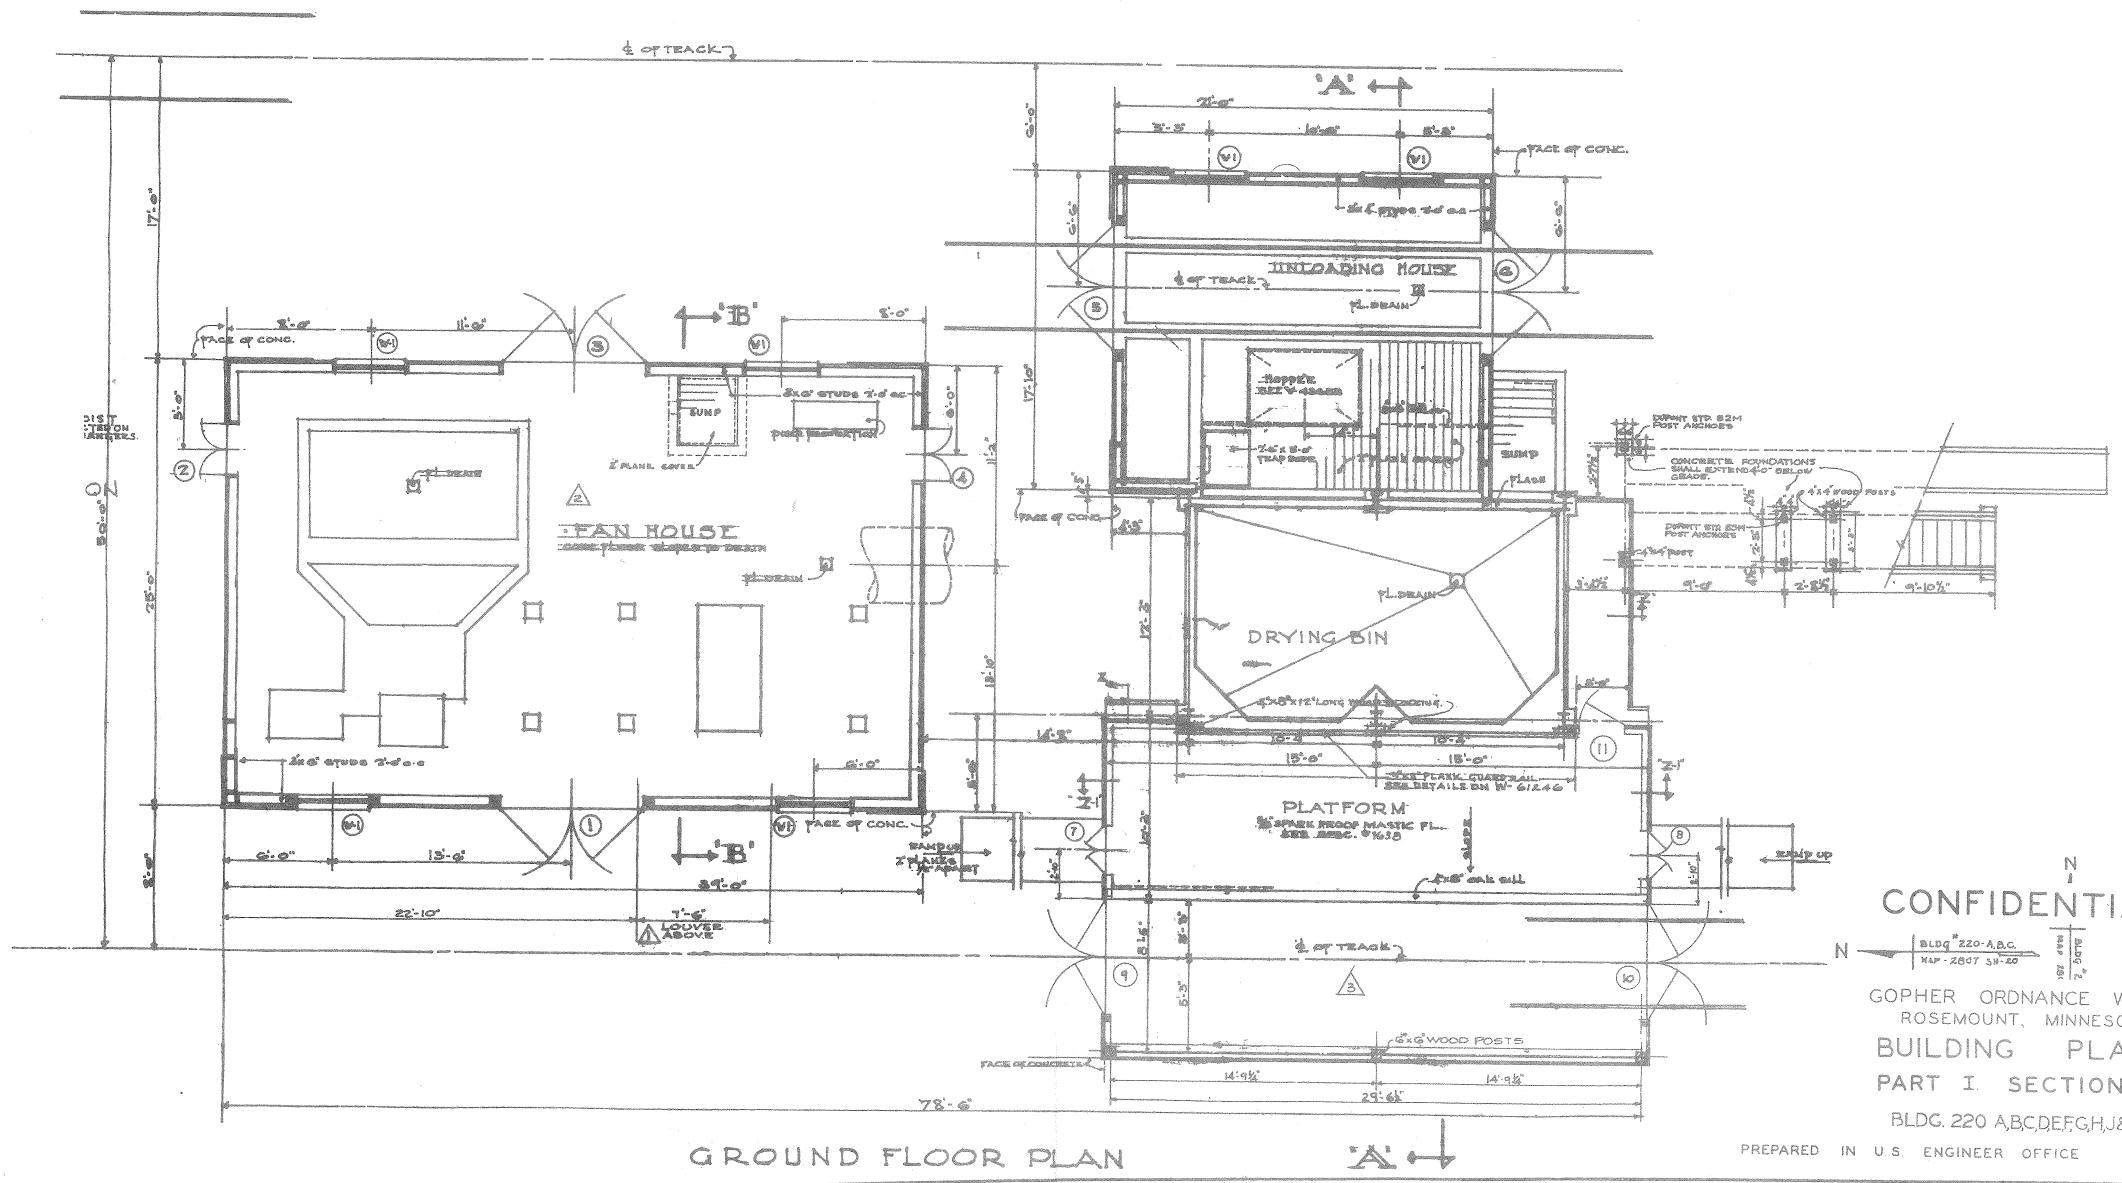


GROUND FLOOR PLAN

CONFIDENTIAL

BLDG 220 A,B,C  
MAP - 2807 5H-20

GOPHER ORDNANCE WORKS  
ROSEMOUNT, MINNESOTA  
BUILDING PLANS  
PART I SECTION 8  
BLDG. 220 A,B,C,D,E,F,G,H,J,K.

PREPARED IN U.S. ENGINEER OFFICE OMAHA, NEBRASKA

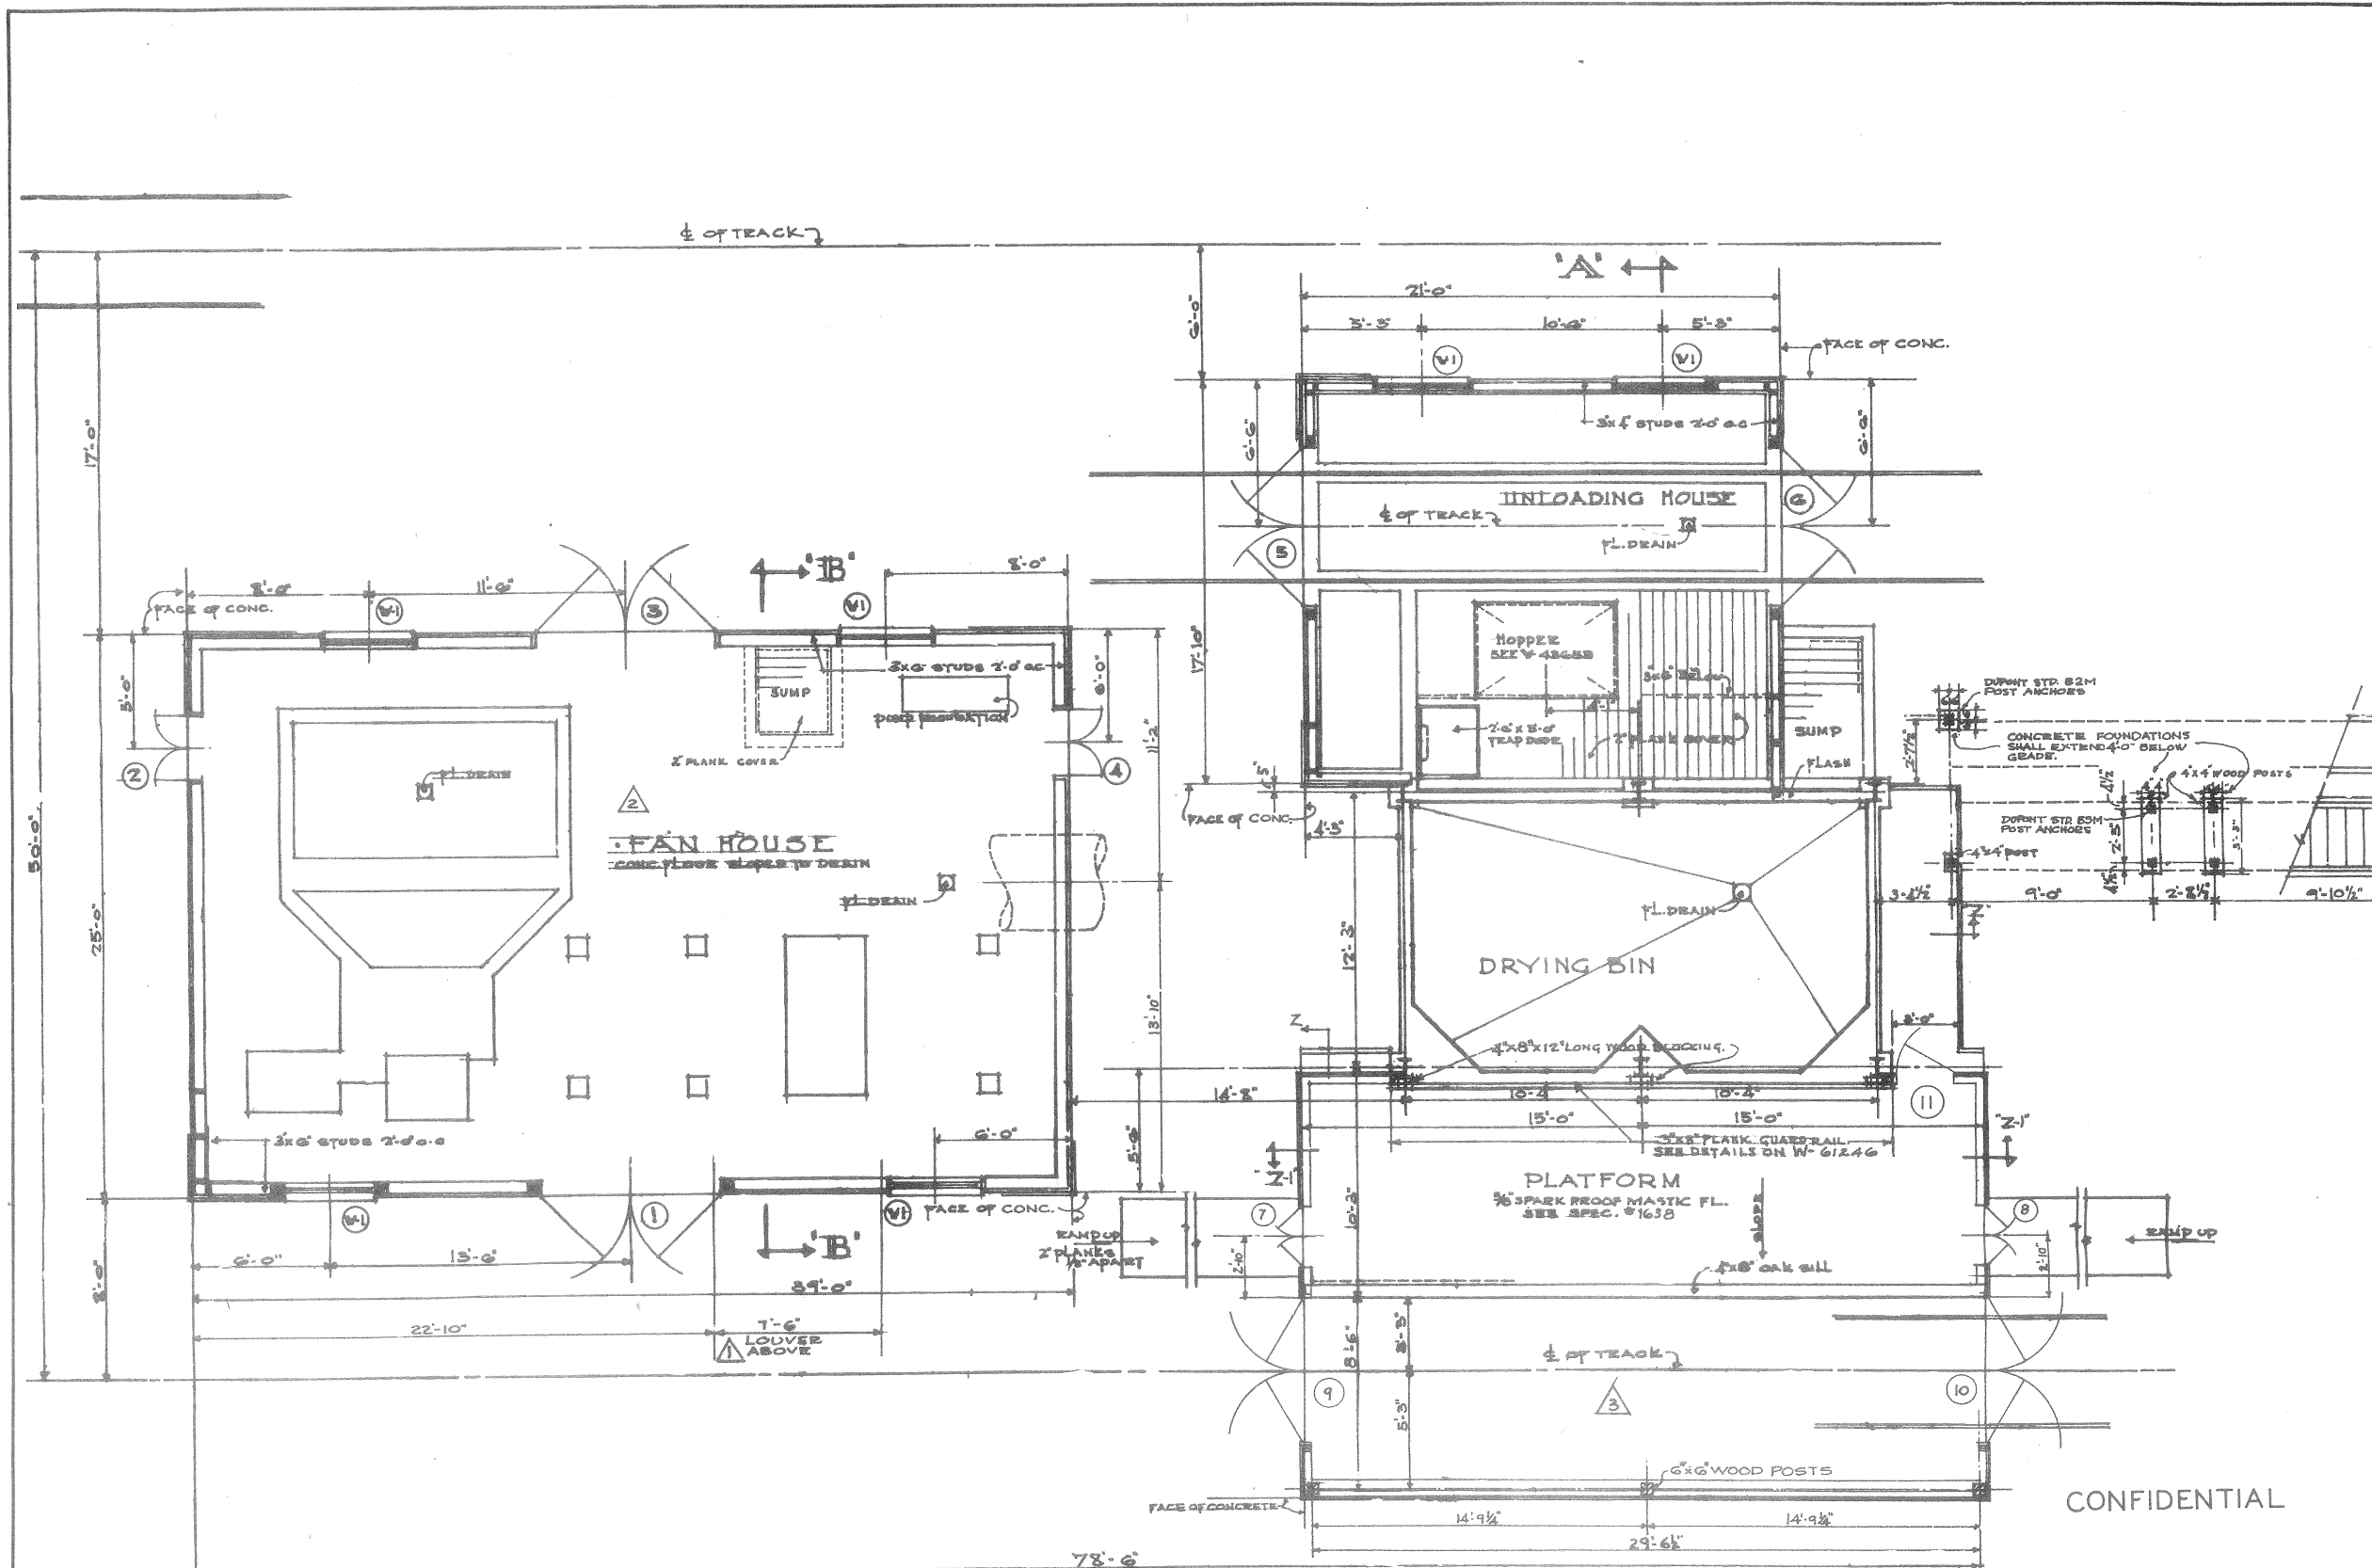

GROUND FLOOR PLAN

CONFIDENTIAL

GOPHER ORDNANCE WORKS  
 ROSEMOUNT, MINNESOTA  
 BUILDING PLANS  
 PART I SECTION 8  
 BLDG. NO. 220 ATOH, J&K

PREPARED IN U.S. ENGINEER OFFICE OMAHA, NEBRASKA