




• THIRD FLOOR PLAN •

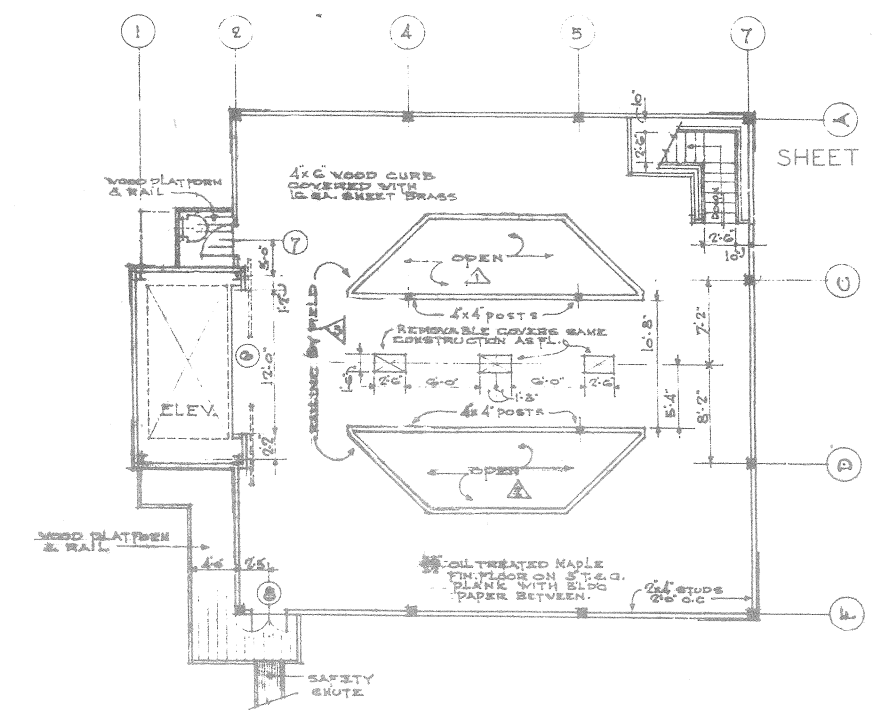

• FOURTH FLOOR PLAN •

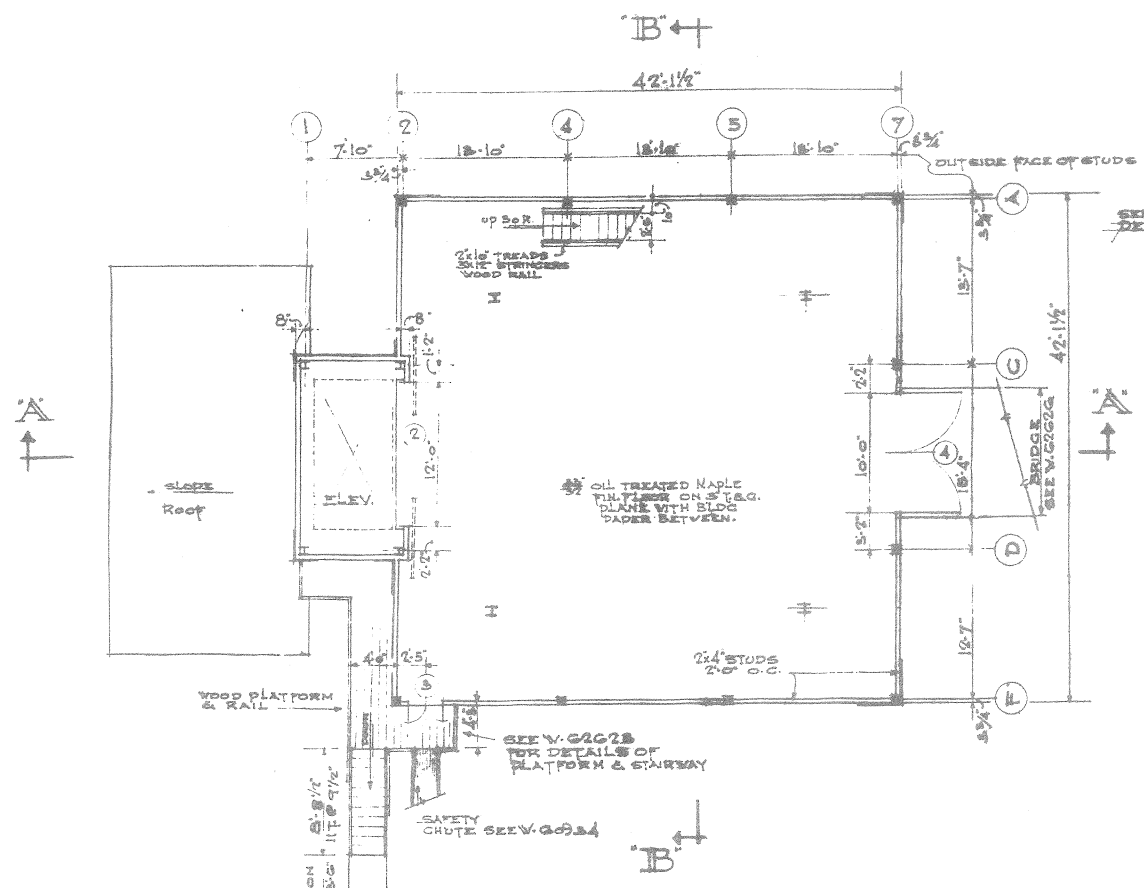


• SECOND FLOOR PLAN •

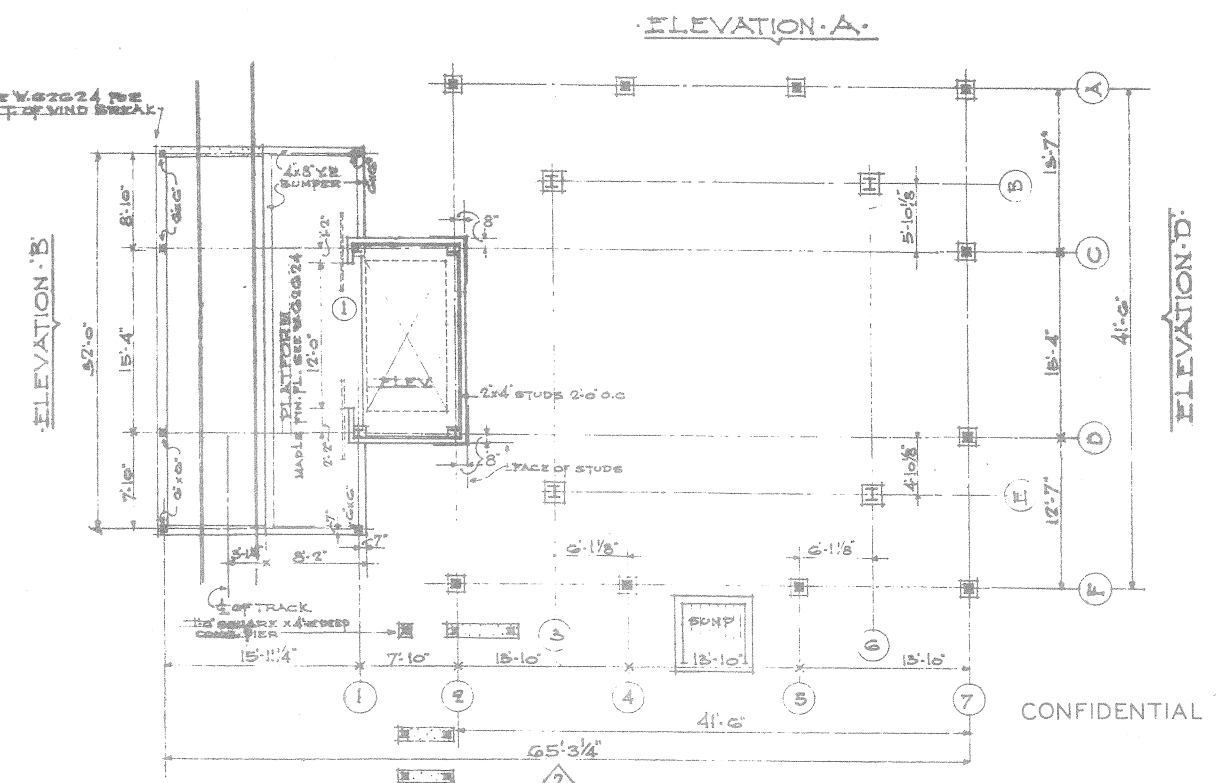









• FIRST FLOOR PLAN •

GOPHER ORDNANCE WORKS
 ROSEMOUNT, MINNESOTA
 BUILDING PLANS
 PART I SECTION 8
 BLDG. NO. 221A-B-C & 222 A-B
 PREPARED IN U.S. ENGINEER OFFICE OMAHA, NEBRASKA

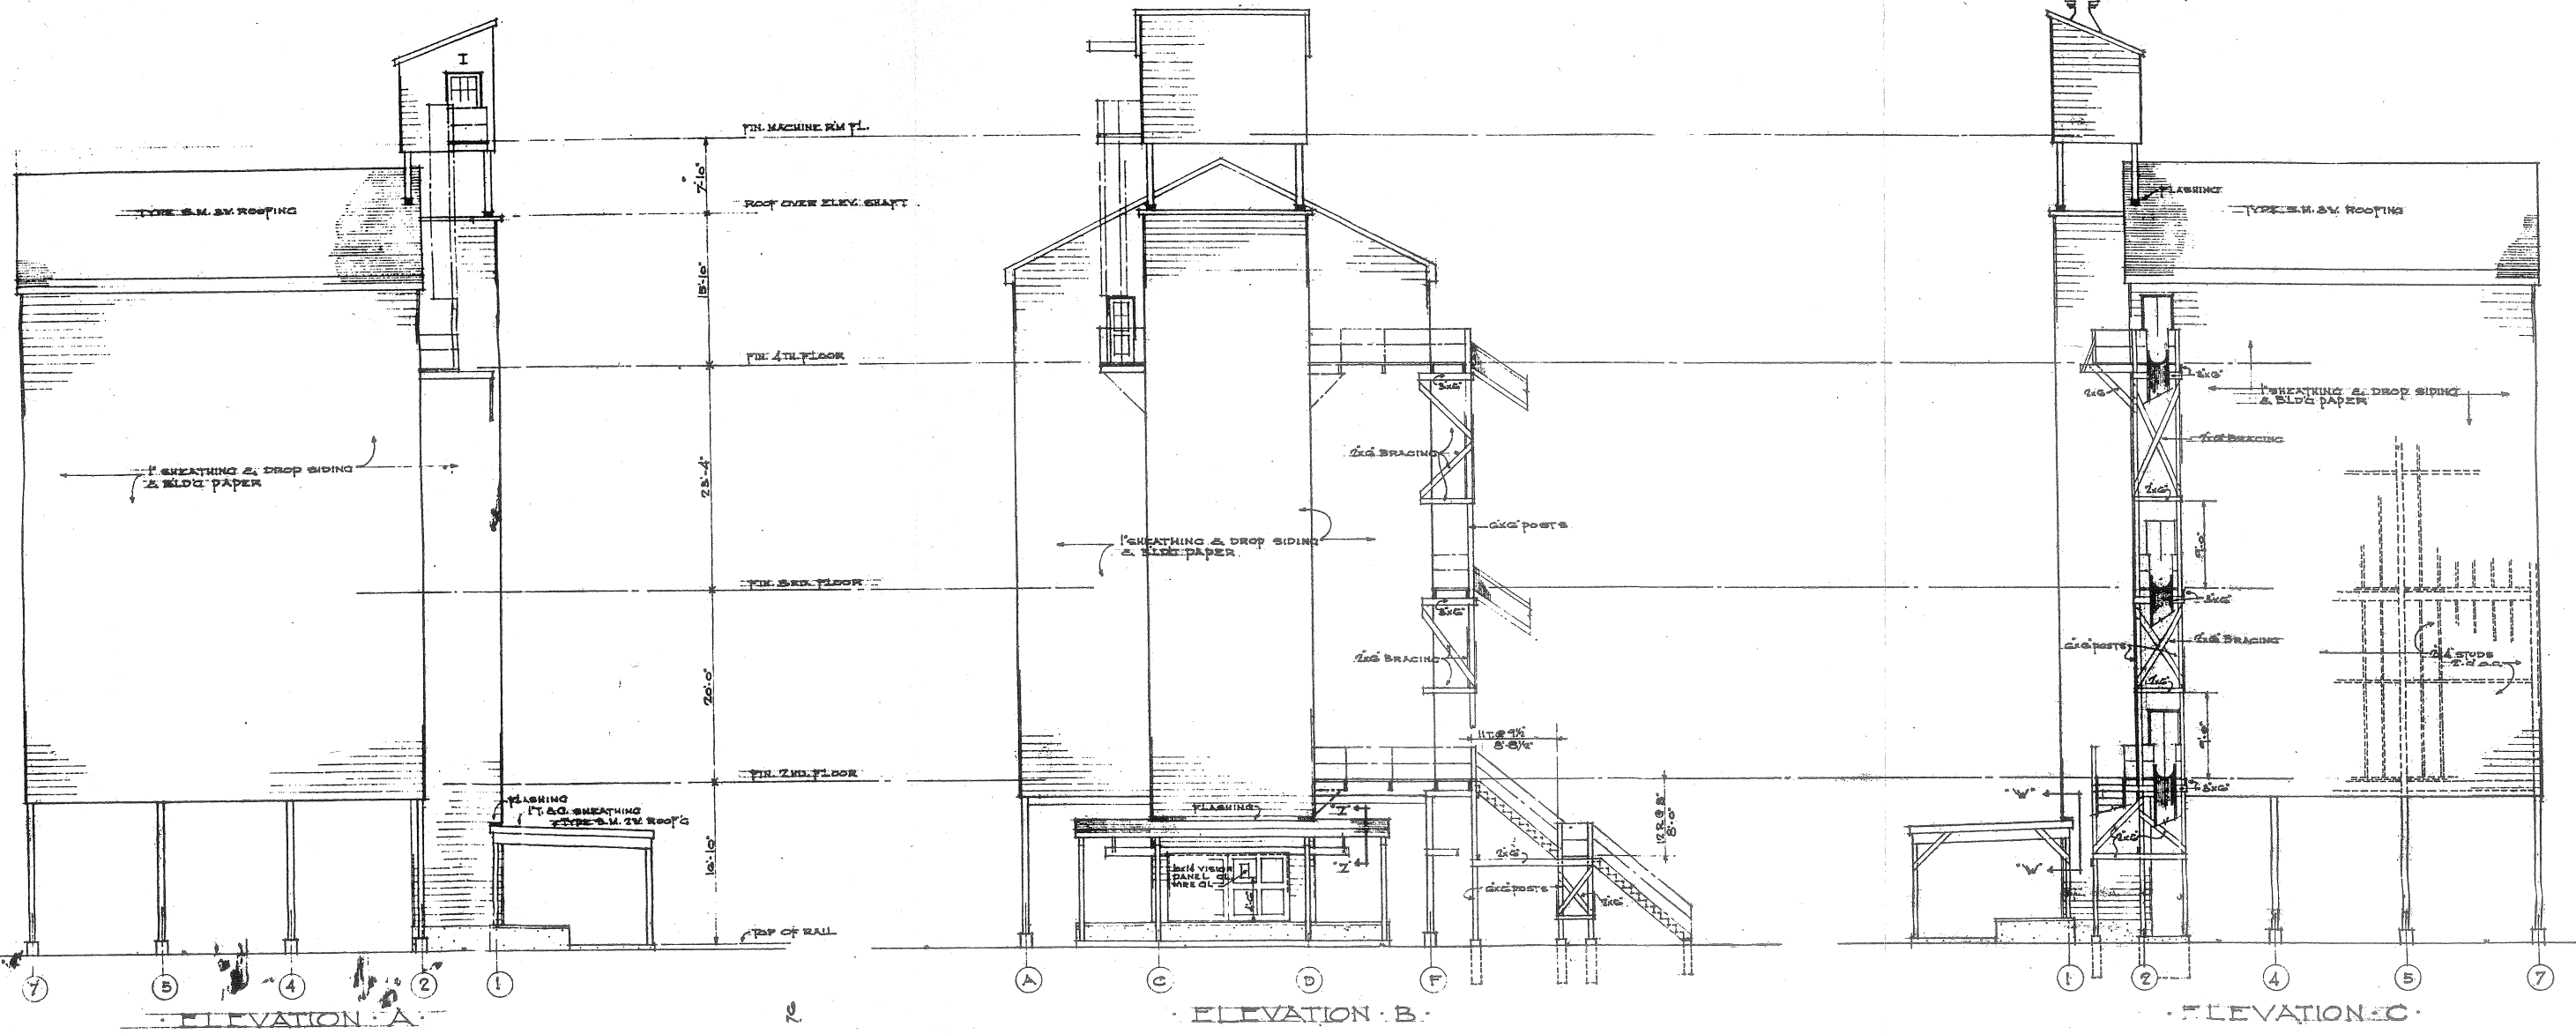


CONFIDENTIAL

GOPHER ORDNANCE WORKS
 ROSEMOUNT, MINNESOTA
 BUILDING PLANS
 PART I SECTION 8
 BLDG. NO. 221A-B-C & 222 A-B
 PREPARED IN U.S. ENGINEER OFFICE OMAHA, NEBRASKA

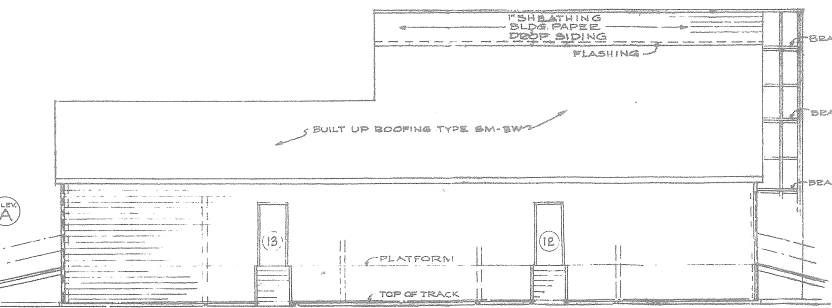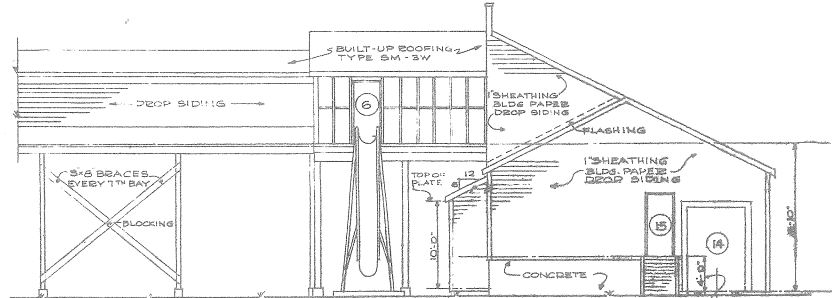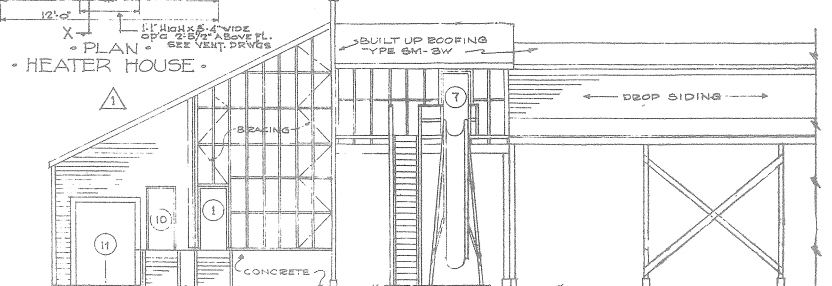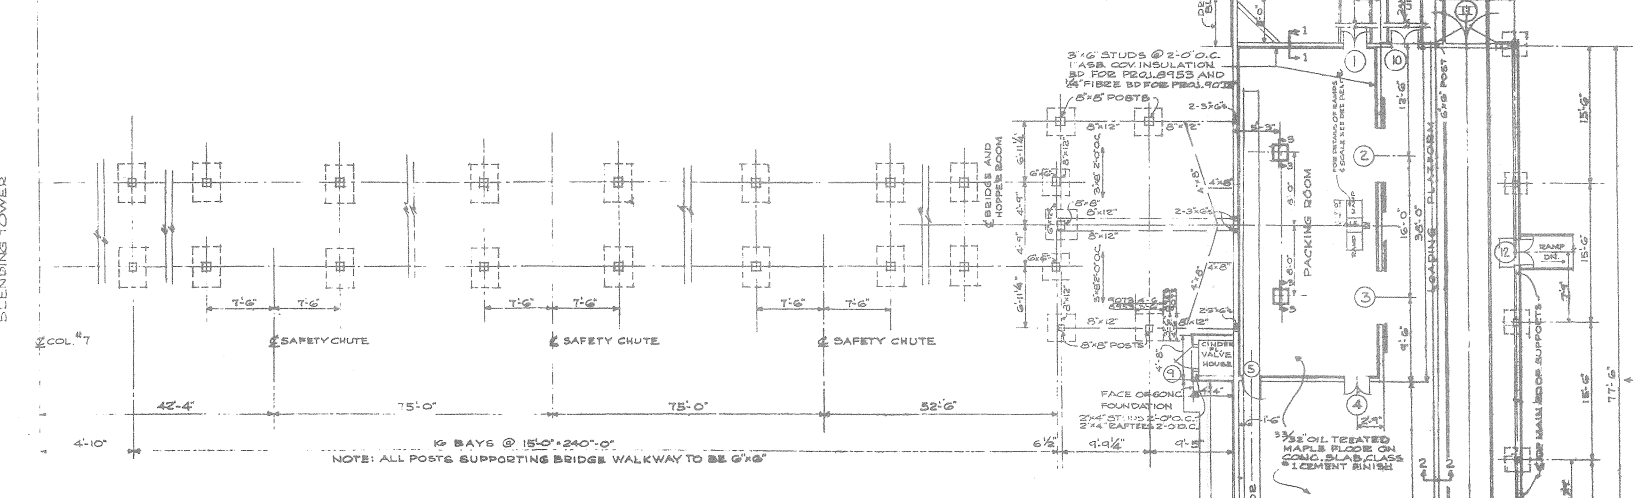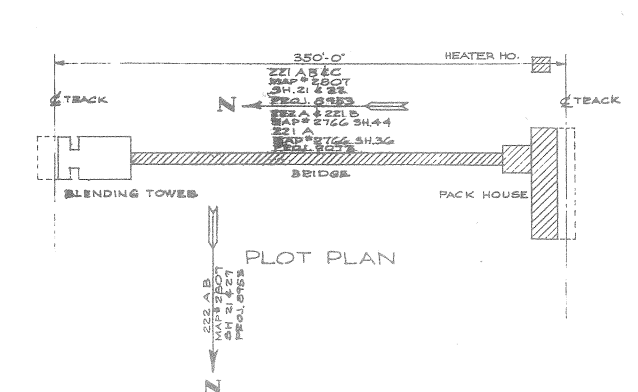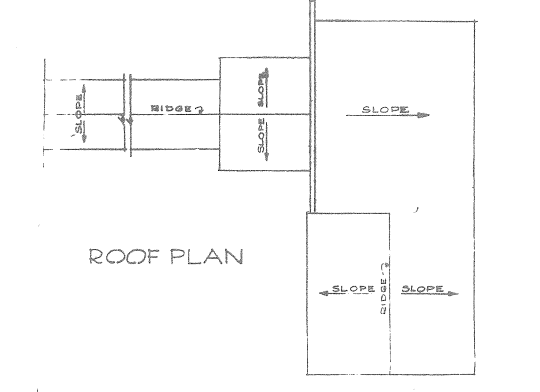
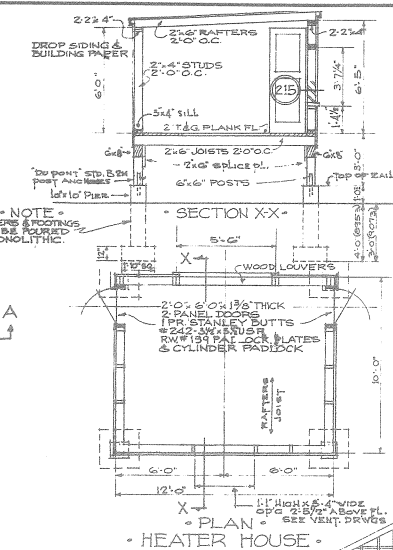
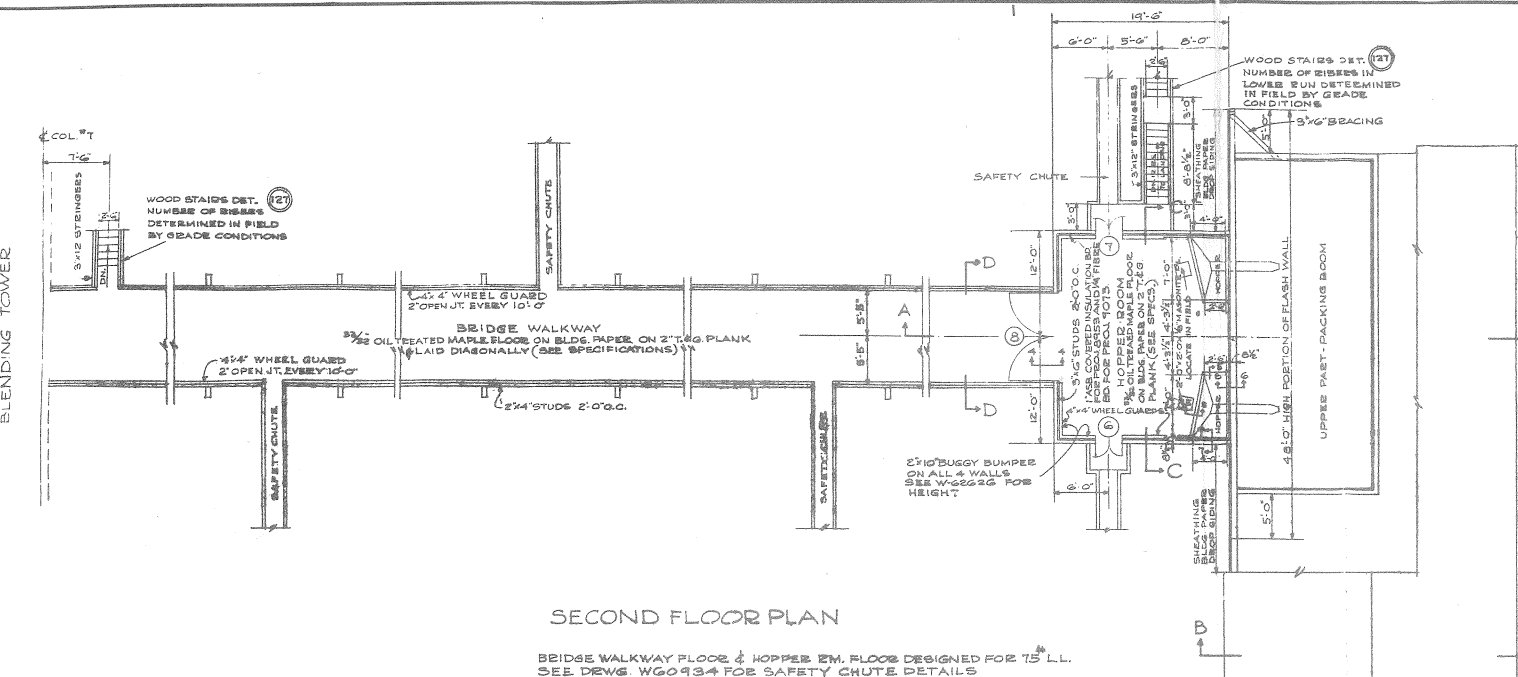


CONFIDENTIAL


GOPHER ORDNANCE WORKS
 ROSEMOUNT, MINNESOTA
 BUILDING PLANS
 PART I SECTION 8
 BLDG. NO. 221A-B & 222 A-B
 PREPARED IN U.S. ENGINEER OFFICE OMAHA, NEBRASKA

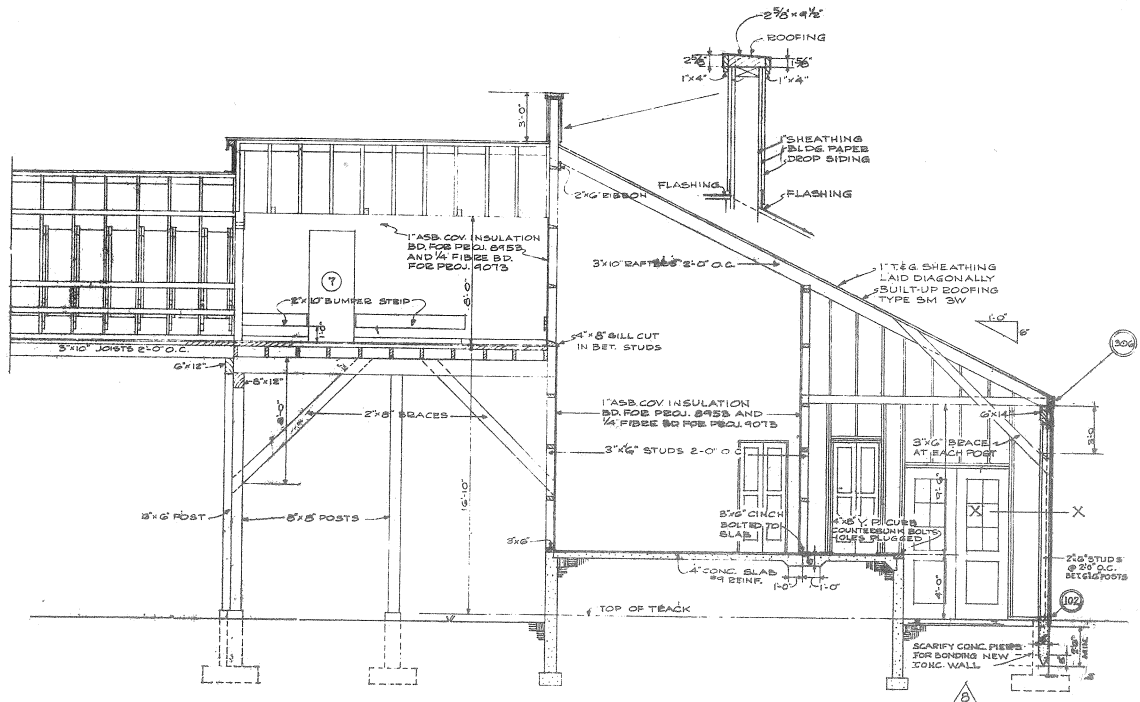

SECTION A-A

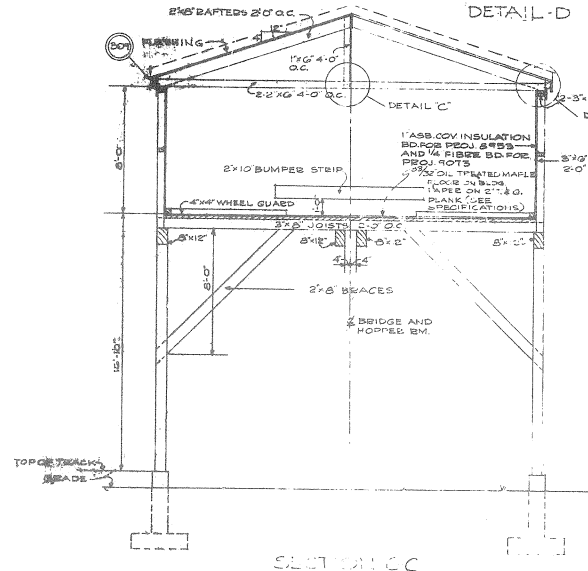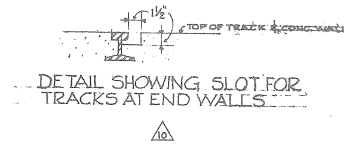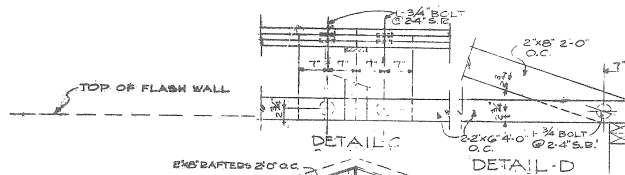

SECTION C-C

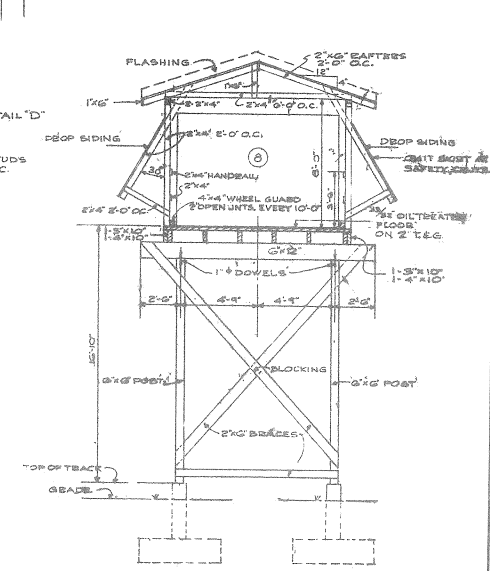

SECTION D-D

CONFIDENTIAL

GOPHER ORDNANCE WORKS
 ROSEMOUNT, MINNESOTA
 BUILDING PLANS
 PART I SECTION 8
 BLDG NO. 221A-BC & 222 A-B
 PREPARED IN U.S. ENGINEER OFFICE OMAHA, NEBRASKA