




SECTION AA

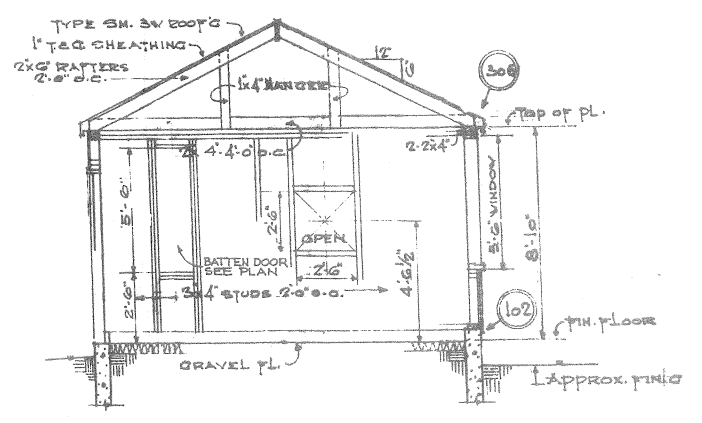

SECTION B-B

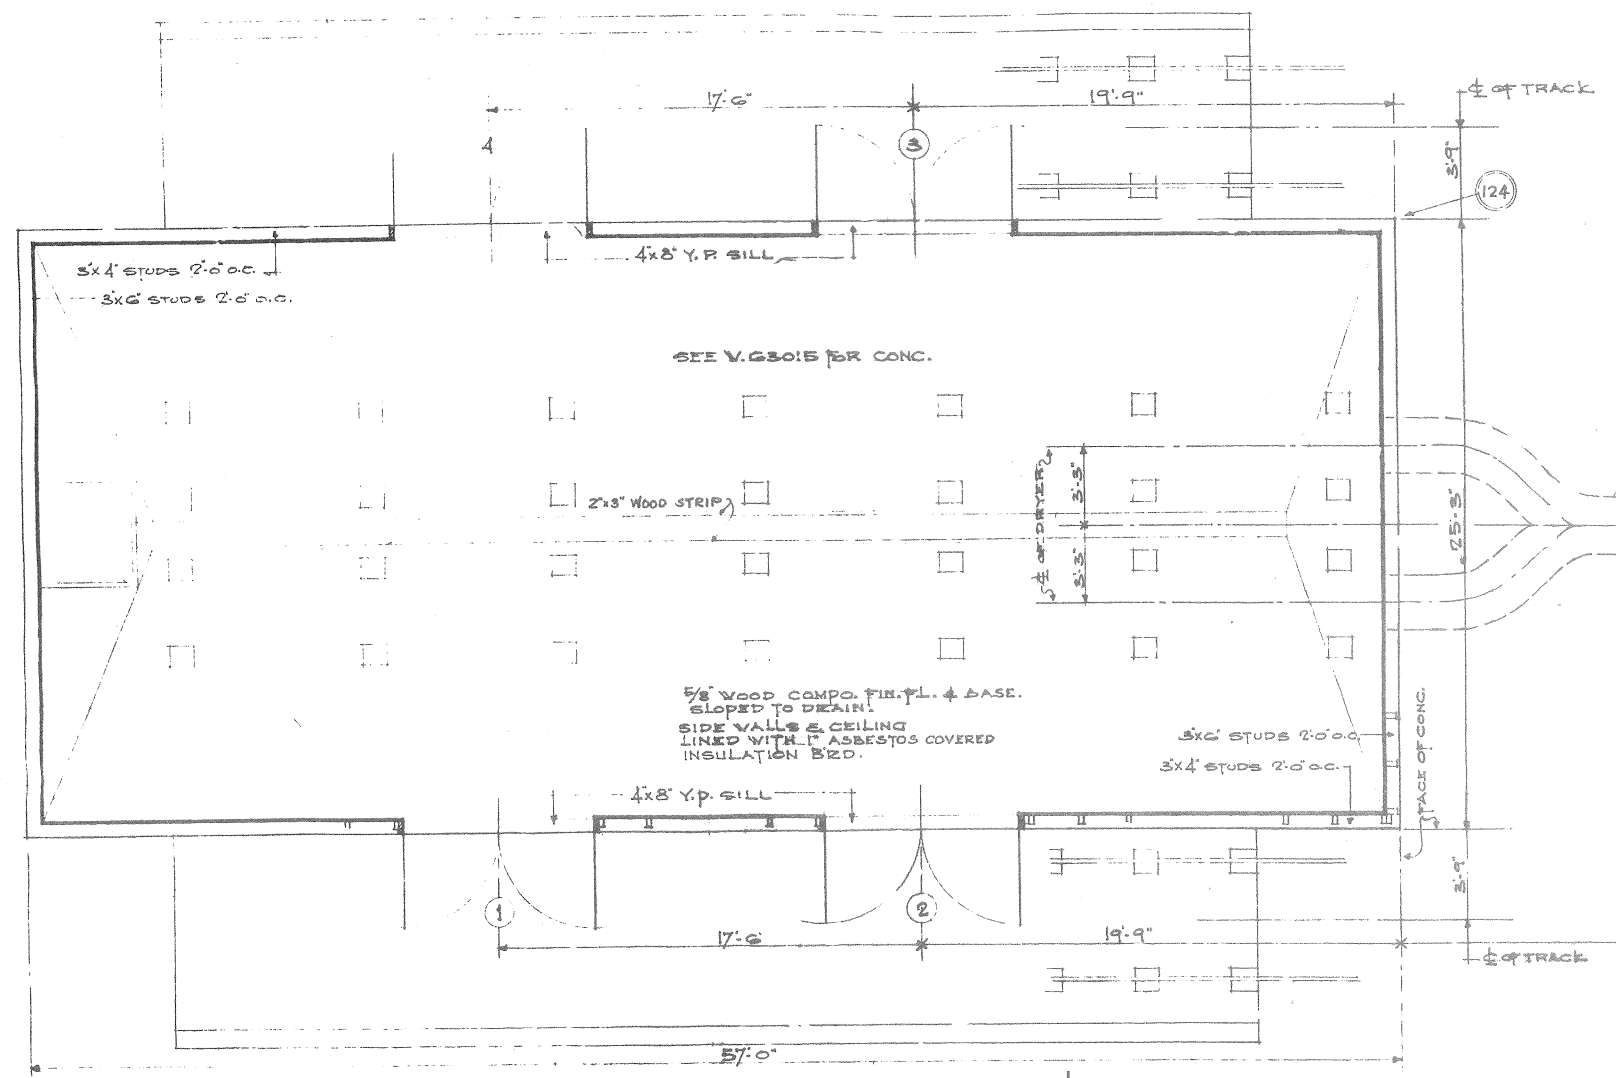

TRAY DRYING HO

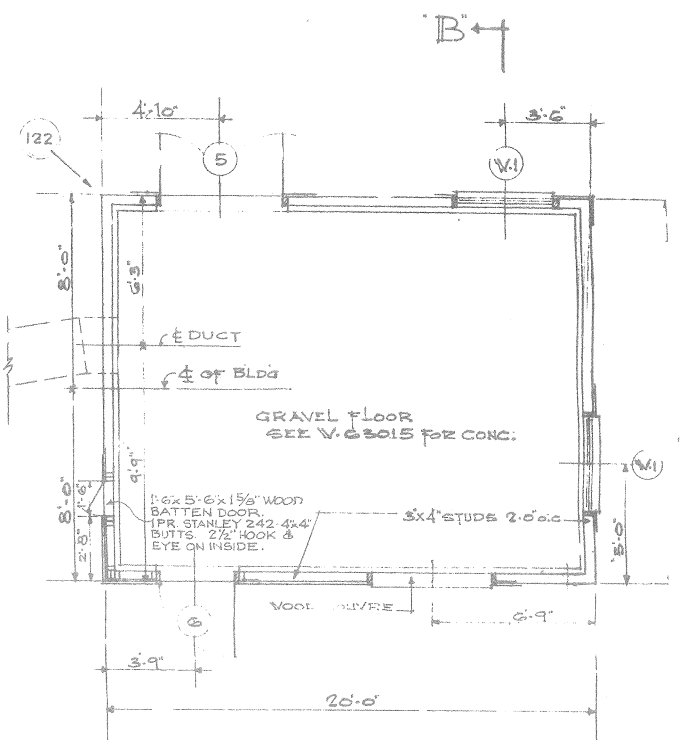

CONFIDENTIAL

GOPHER ORDNANCE WORKS
ROSEMOUNT, MINNESOTA

BUILDING PLANS
PART I SECTION 8

BLDG. NO. 237A-P

PREPARED IN U.S. ENGINEER OFFICE OMAHA, NEBRASKA

PLANS