



24' DIMENSIONS

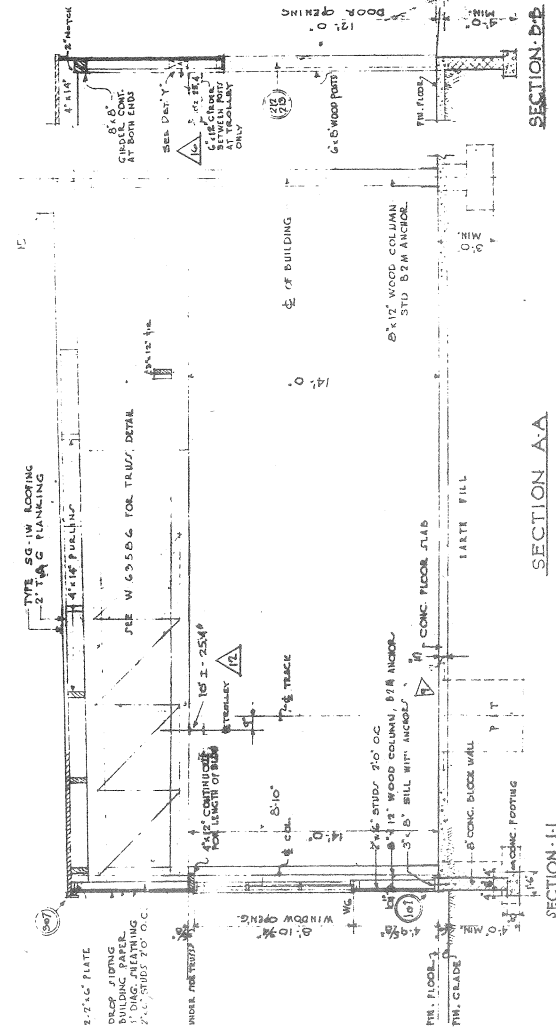

SECTION AA

SECTION BB

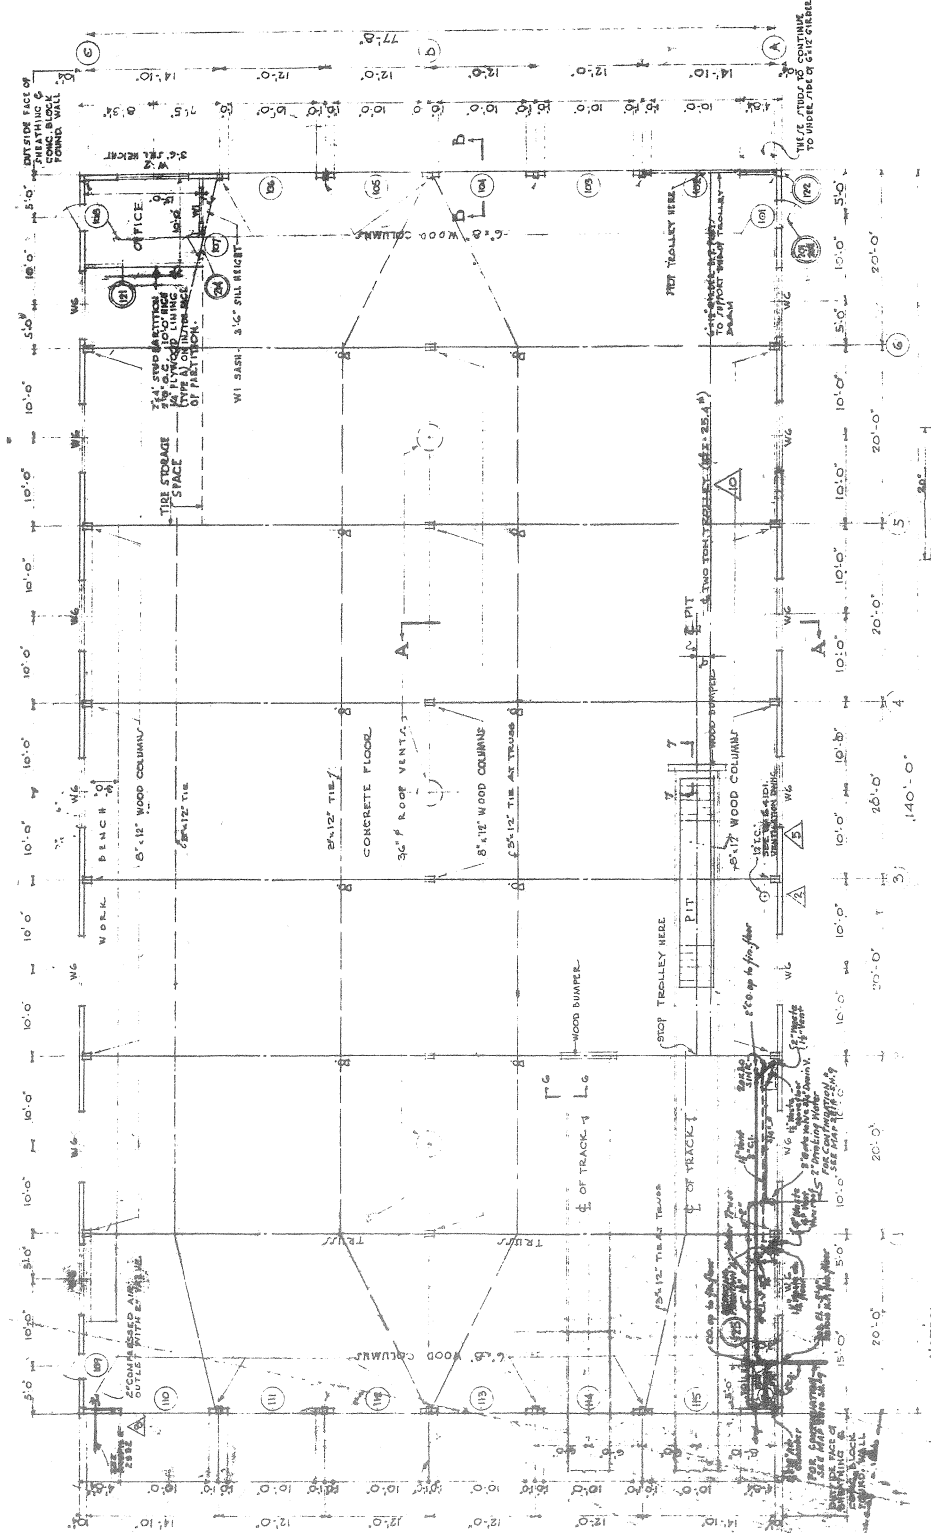

TROLEY LINES
 WITH MAXIMUM
 SPACING OF 20'-0"
 *DETAIL OF SIGNS TO BE PLACED ON
 BOTH SIDES OF TRUSSES ON COL.
 LINES 3 & 4 G.

FLOOR PLAN

NOTES:
 1. ALL PLUMBING & DRAINAGE MATERIALS SEE SPEC #120
 FOR PLUMBING FIXTURES SEE SPEC #132

CONFIDENTIAL

GOPHER ORDNANCE WORKS
 ROSEMOUNT, MINNESOTA
 BUILDING PLANS
 PART I SECTION 8
 BLDG. NO. 716A

PREPARED IN U.S. ENGINEER OFFICE OMAHA, NEBRASKA