




SECTION C-C

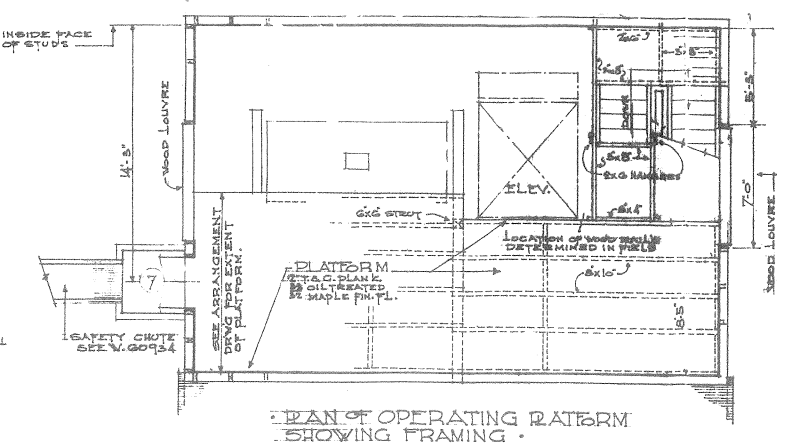

PLAN OF OPERATING PLATFORM SHOWING FRAMING

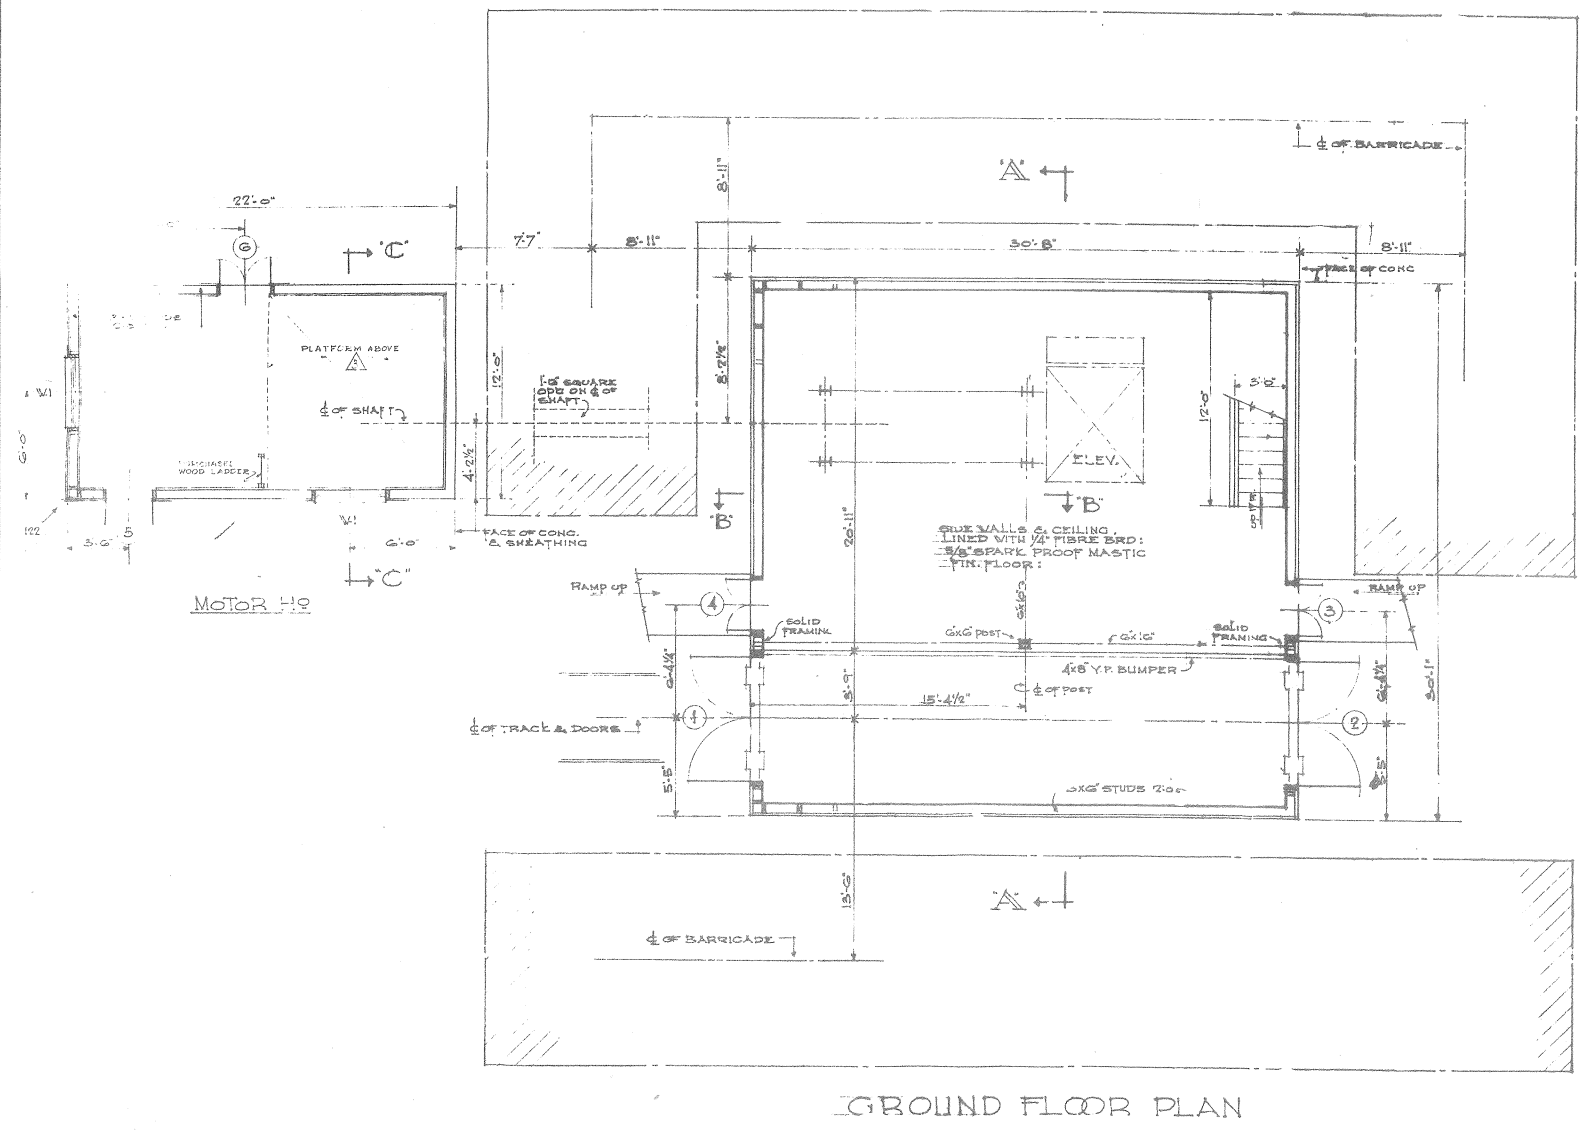

GROUND FLOOR PLAN

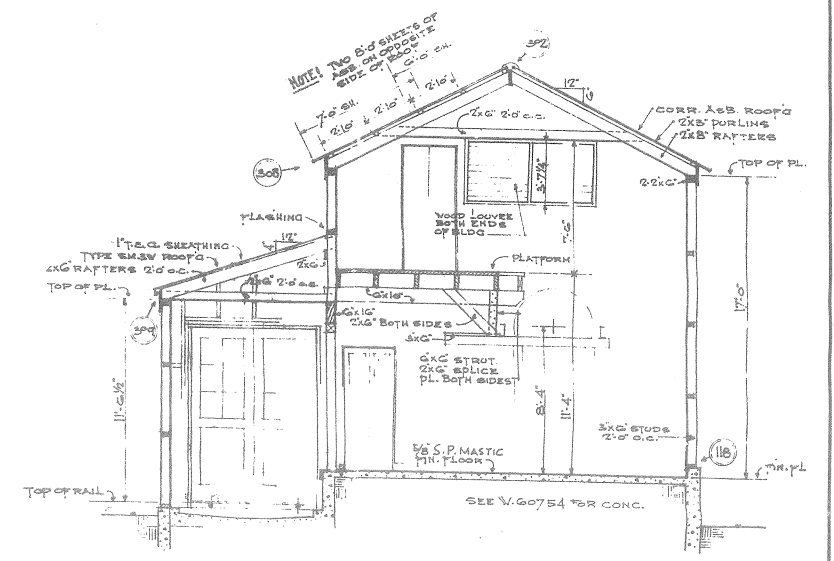

SECTION A-A

CONFIDENTIAL

GOPHER ORDNANCE WORKS
ROSEMOUNT, MINNESOTA
BUILDING PLANS
PART I SECTION 8

BLDG. NO. 238A-K
PREPARED IN U.S. ENGINEER OFFICE OMAHA, NEBRASKA